




851 Hickory Flat Hwy
 Canton, GA 30115
 (404) 671-9325
 www.PivotCorp.com

PROPRIETARY AND CONFIDENTIAL
 THE INFORMATION CONTAINED IN THIS DRAWING IS THE SOLE PROPERTY OF PIVOT LLC. ANY REPRODUCTION IN PART OR AS A WHOLE WITHOUT THE WRITTEN PERMISSION OF PIVOT LLC IS PROHIBITED. PIVOT LLC RESERVES THE RIGHT TO MAKE CHANGES IN DESIGN AND SPECIFICATION WITHOUT NOTICE.

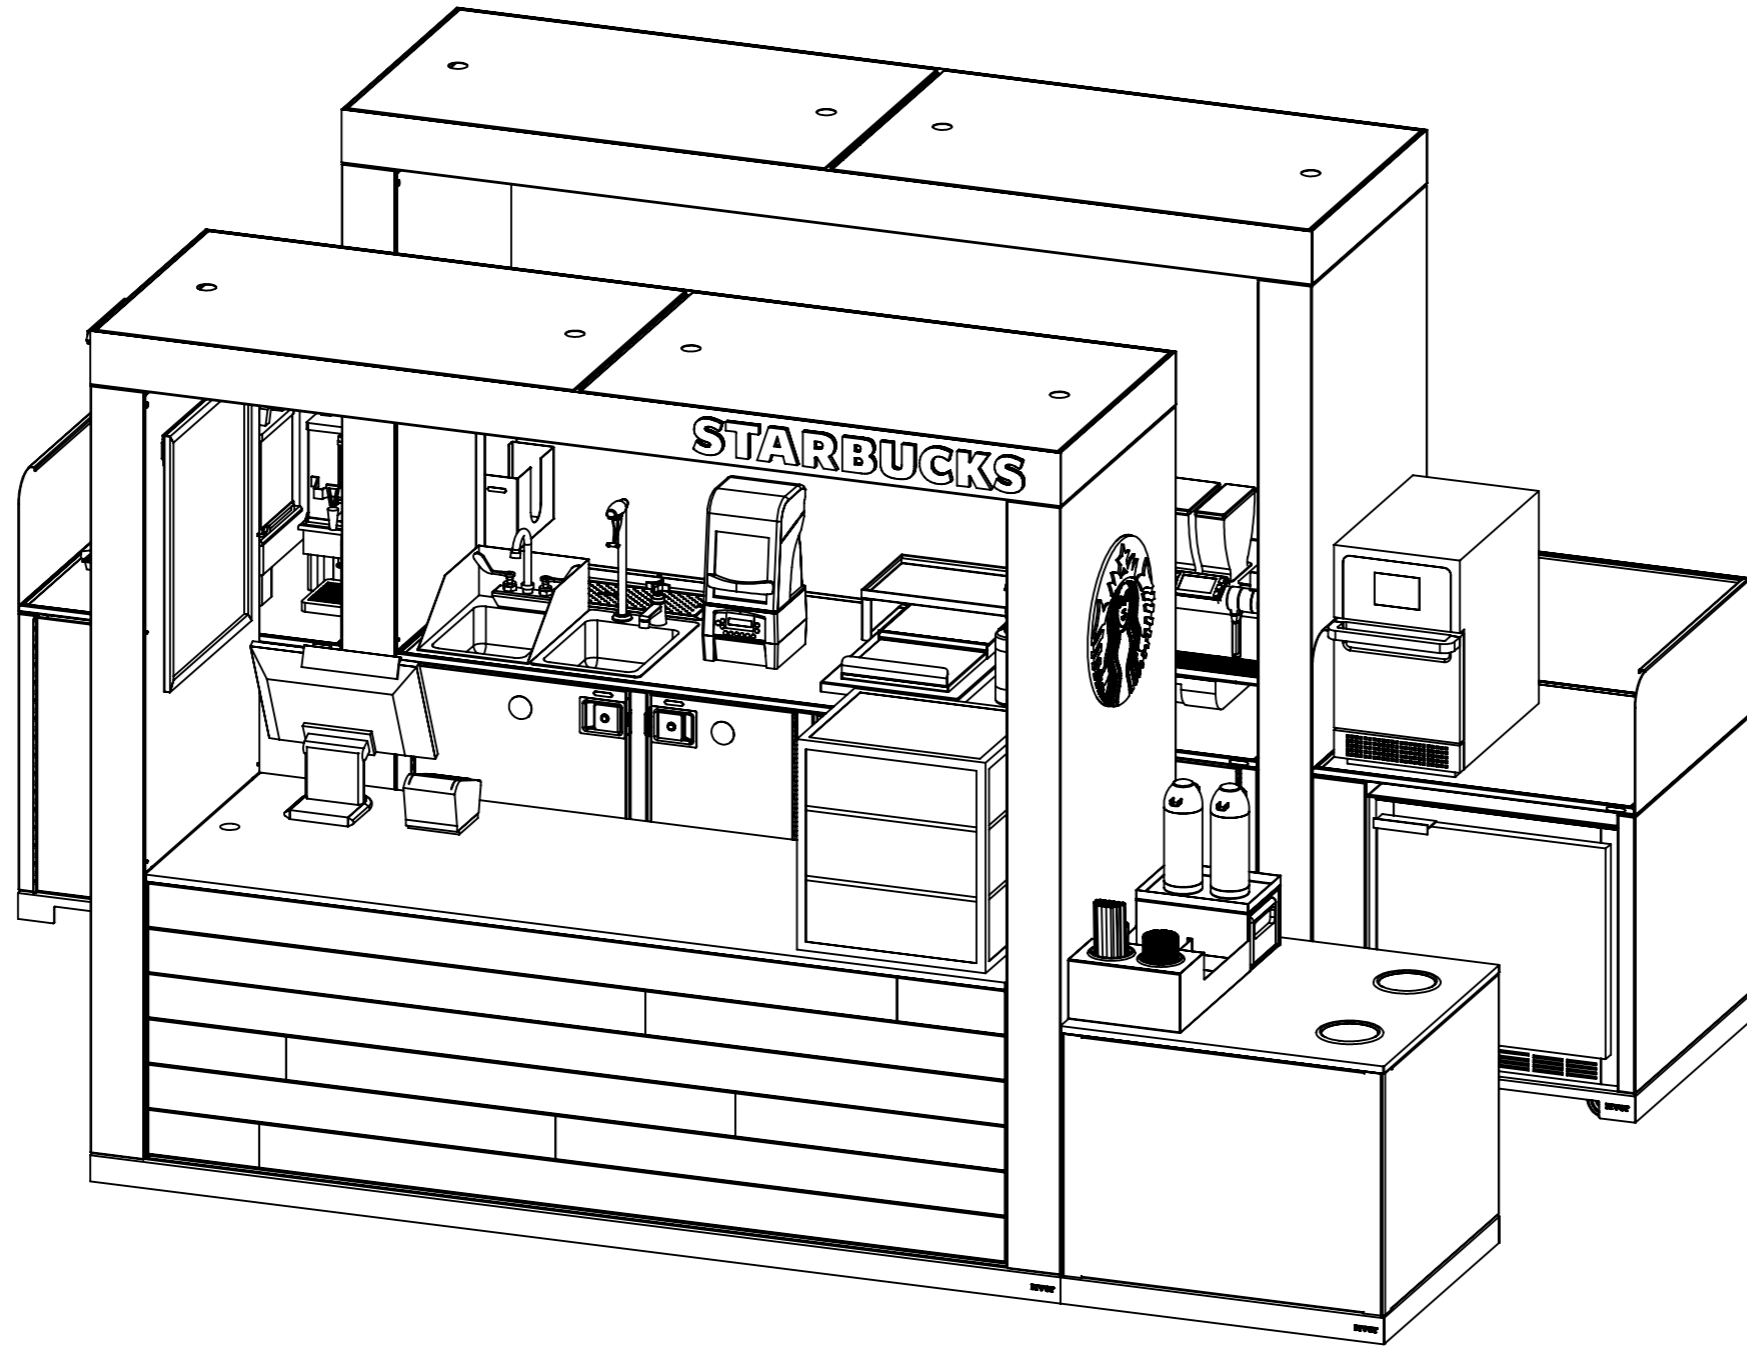

DRAWING TYPE: SHOP DRAWINGS - DIMETRIC VIEW

CUSTOMER: Starbucks

PROJECT NAME: Standard Plus Pop-Up Store

PART DESC.: Starbucks - PopUp Store - Standard Plus Model

PART NO.: SBUX-CAFE-STANDARD_PLUS

FILENAME: SBUX-CAFE-Standard Plus CLR

PREPARED BY: rlee

Date: 1/6/2023

DWG. NO.
Standard Plus


SIZE	REV	DATE LAST MODIFIED
A3	165	1/6/2023

SCALE: 1:20 **SHEET** 1 of 1



851 Hickory Flat Hwy
 Canton, GA 30115
 (404) 671-9325
 www.PivotCorp.com

PROPRIETARY AND CONFIDENTIAL
 THE INFORMATION CONTAINED IN THIS DRAWING IS THE SOLE PROPERTY OF PIVOT LLC. ANY REPRODUCTION IN PART OR AS A WHOLE WITHOUT THE WRITTEN PERMISSION OF PIVOT LLC IS PROHIBITED. PIVOT LLC RESERVES THE RIGHT TO MAKE CHANGES IN DESIGN AND SPECIFICATION WITHOUT NOTICE.

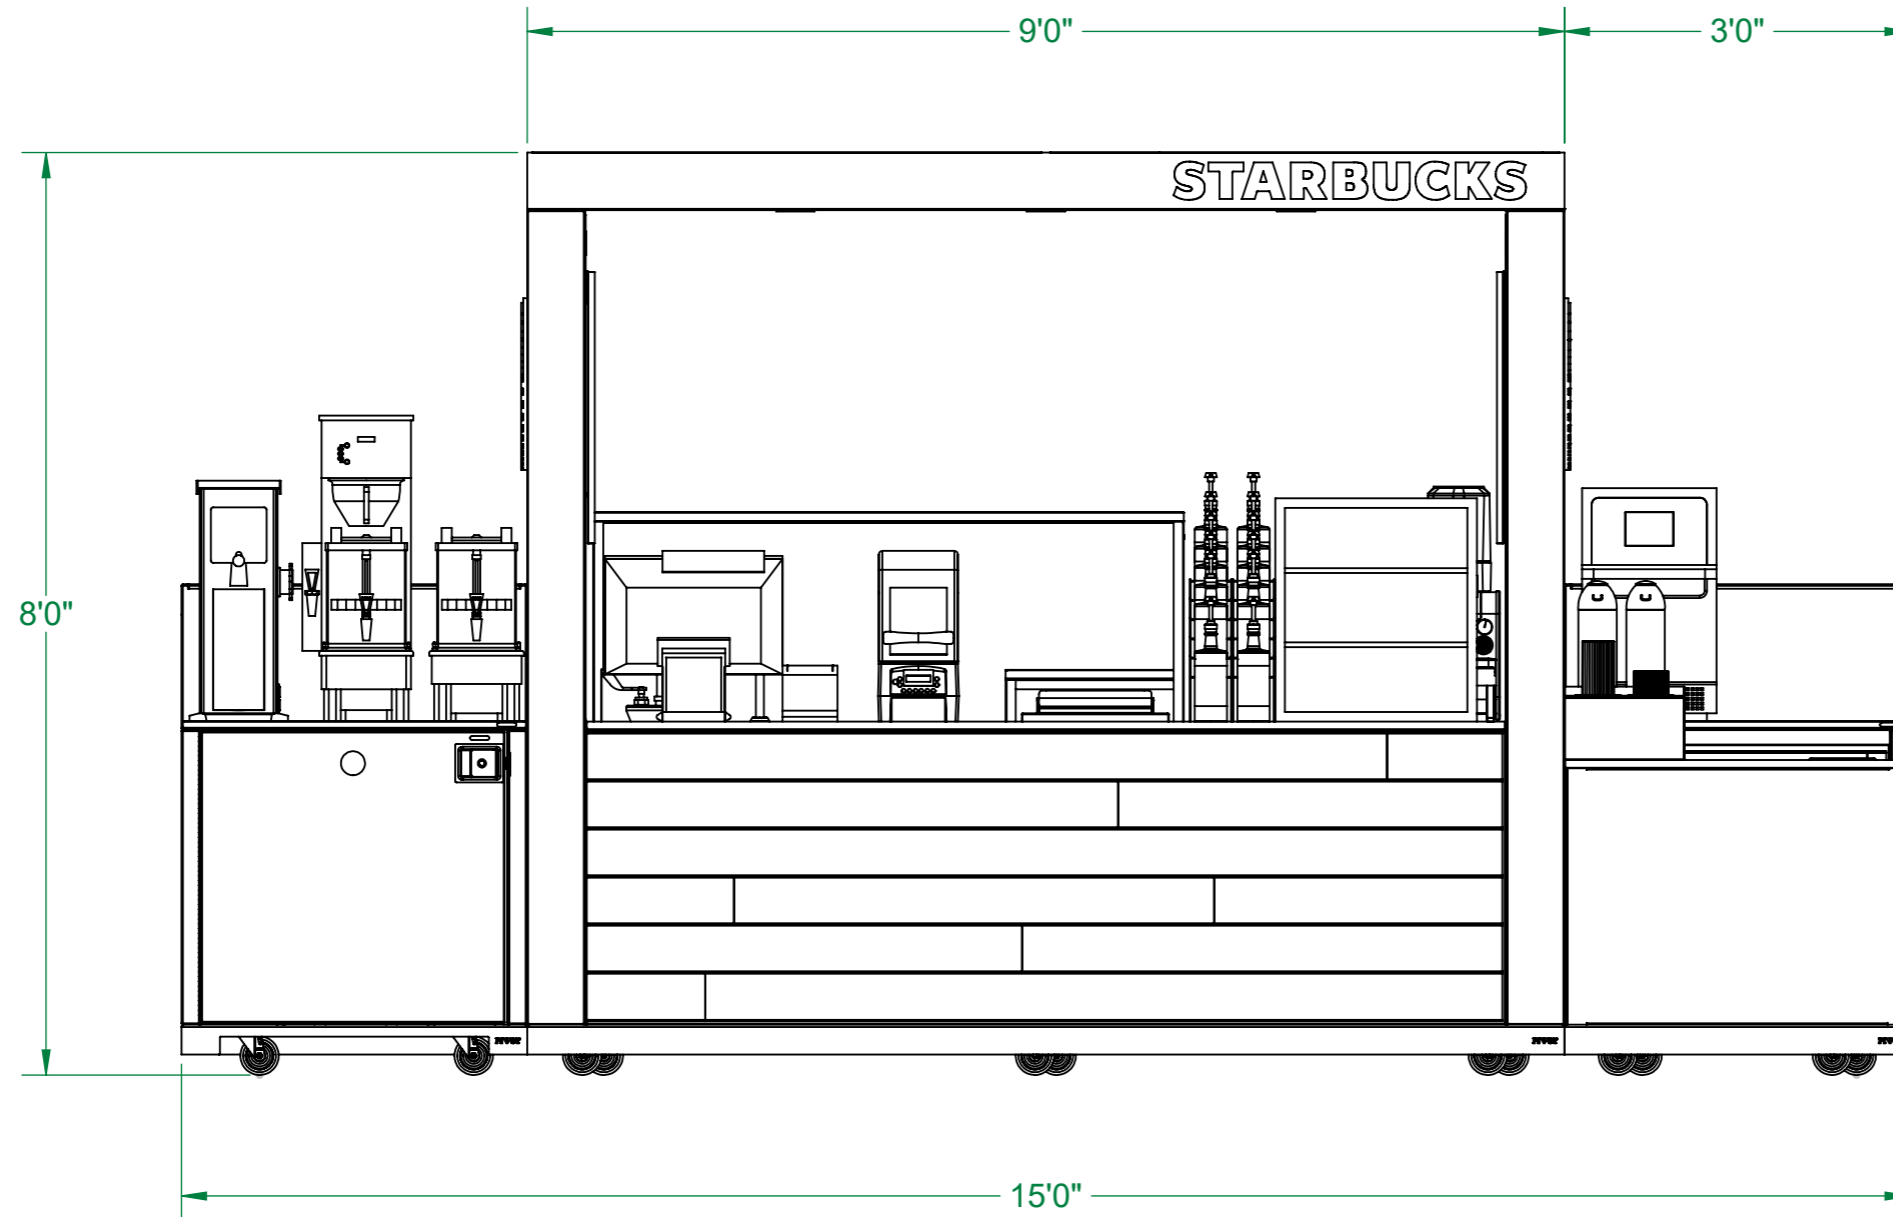

DRAWING TYPE: SHOP DRAWINGS - FRONT VIEW

CUSTOMER: Starbucks	PROJECT NAME: Standard Plus Pop-Up Store
PART NO.: SBUX-CAFE-STANDARD_PLUS	PART DESC.: Starbucks - PopUp Store - Standard Plus Model
FILENAME: SBUX-CAFE-Standard Plus CLR	

PREPARED BY: rlee

Date: 1/6/2023

DWG. NO.
 Standard Plus


SIZE	REV	DATE LAST MODIFIED
A3	165	1/6/2023

SCALE: 1:20 SHEET 1 of 1



851 Hickory Flat Hwy
 Canton, GA 30115
 (404) 671-9325
 www.PivotCorp.com

PROPRIETARY AND CONFIDENTIAL
 THE INFORMATION CONTAINED IN THIS DRAWING IS THE SOLE PROPERTY OF PIVOT LLC. ANY REPRODUCTION IN PART OR AS A WHOLE WITHOUT THE WRITTEN PERMISSION OF PIVOT LLC IS PROHIBITED. PIVOT LLC RESERVES THE RIGHT TO MAKE CHANGES IN DESIGN AND SPECIFICATION WITHOUT NOTICE.

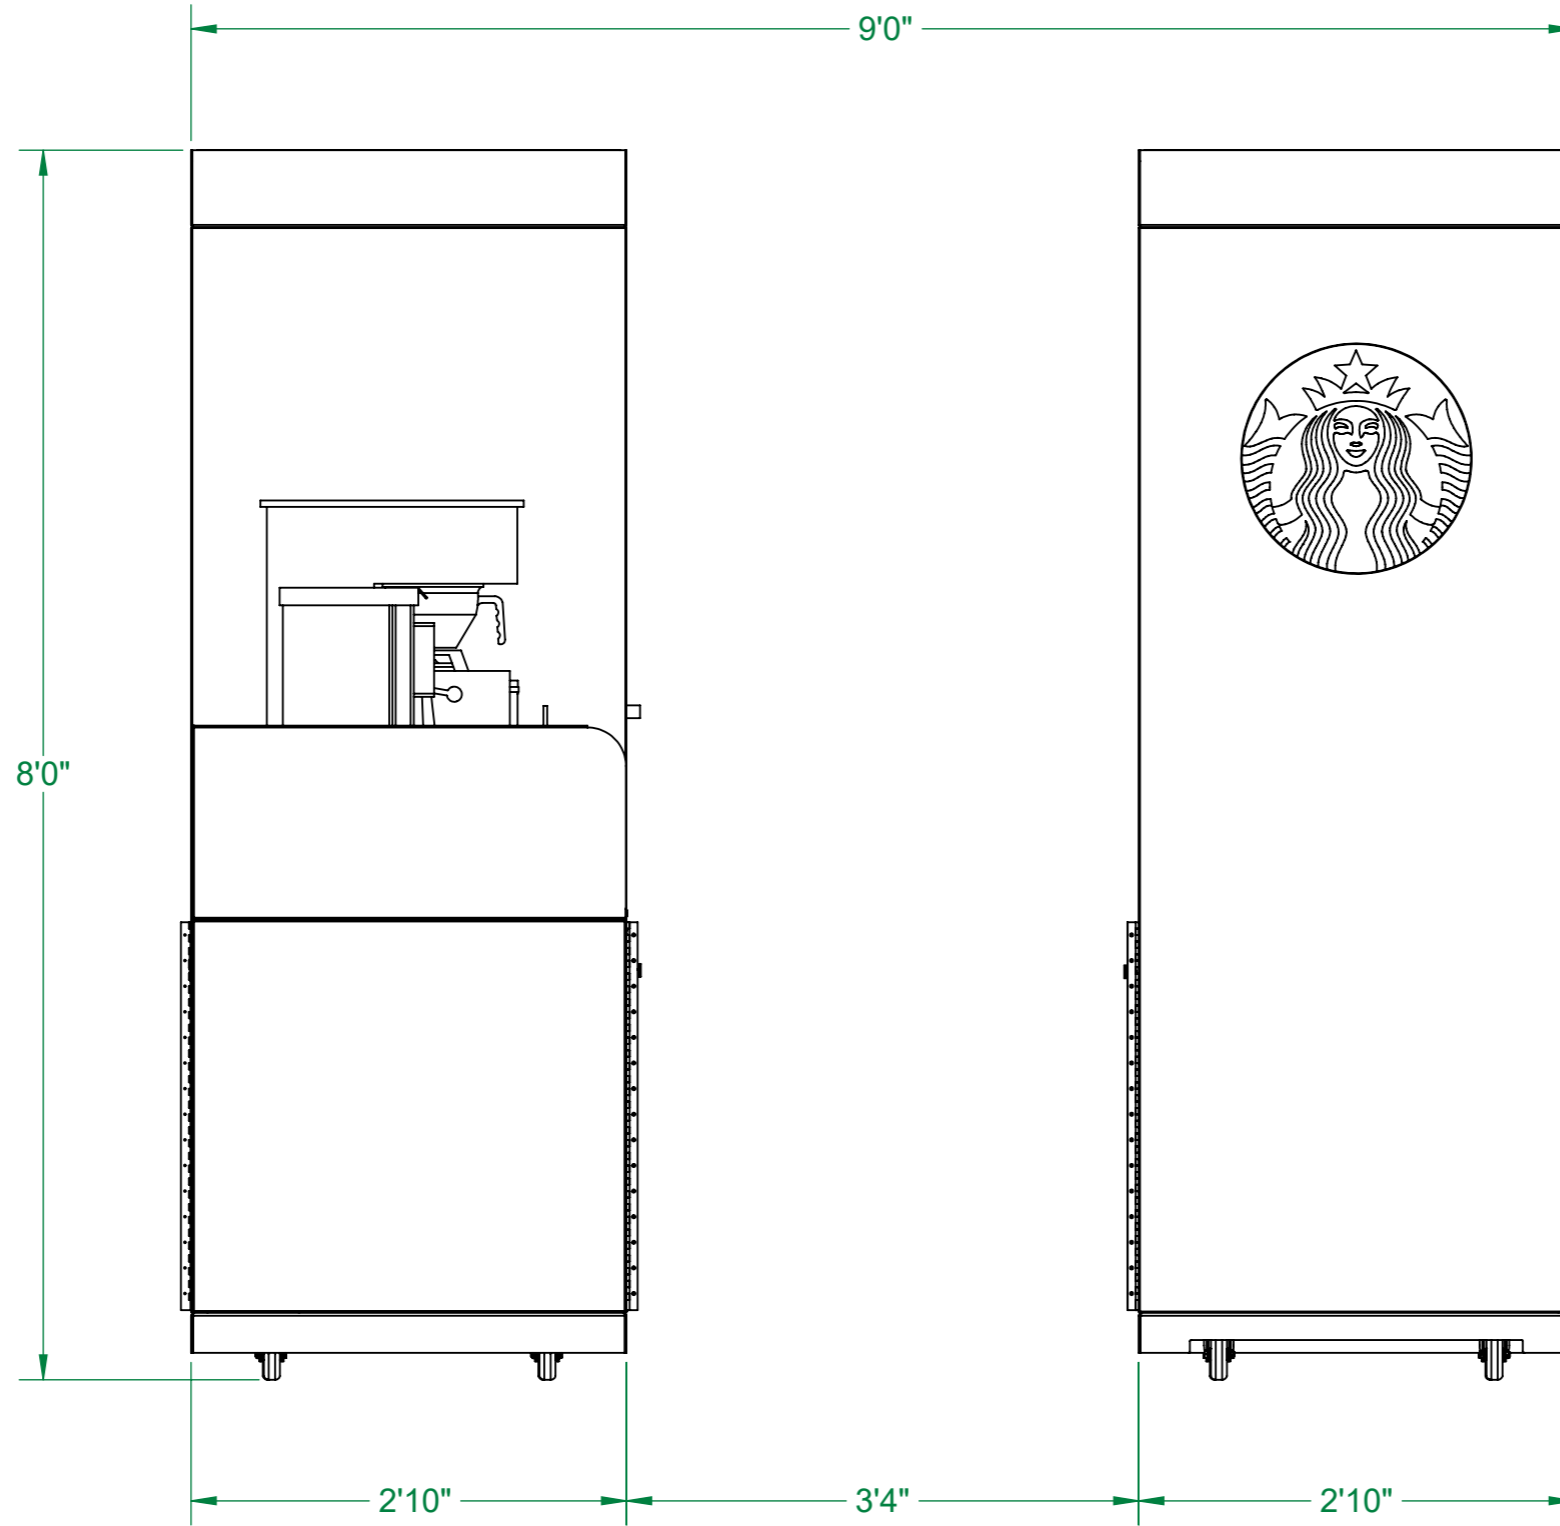

SHOP DRAWINGS - LEFT VIEW

DRAWING TYPE:

CUSTOMER: Starbucks

PART NO.: SBUX-CAFE-STANDARD_PLUS

FILENAME: SBUX-CAFE-Standard Plus CLR

PROJECT NAME: Standard Plus Pop-Up Store

PART DESC.: Starbucks - PopUp Store - Standard Plus Model

PREPARED BY: rlee

Date: 1/6/2023

DWG. NO.
Standard Plus


SIZE	REV	DATE LAST MODIFIED
A3	165	1/6/2023

SCALE: 1:15 **SHEET** 1 of 1



851 Hickory Flat Hwy
 Canton, GA 30115
 (404) 671-9325
 www.PivotCorp.com

PROPRIETARY AND CONFIDENTIAL
 THE INFORMATION CONTAINED IN THIS DRAWING IS THE SOLE PROPERTY OF PIVOT LLC. ANY REPRODUCTION IN PART OR AS A WHOLE WITHOUT THE WRITTEN PERMISSION OF PIVOT LLC IS PROHIBITED. PIVOT LLC RESERVES THE RIGHT TO MAKE CHANGES IN DESIGN AND SPECIFICATION WITHOUT NOTICE.

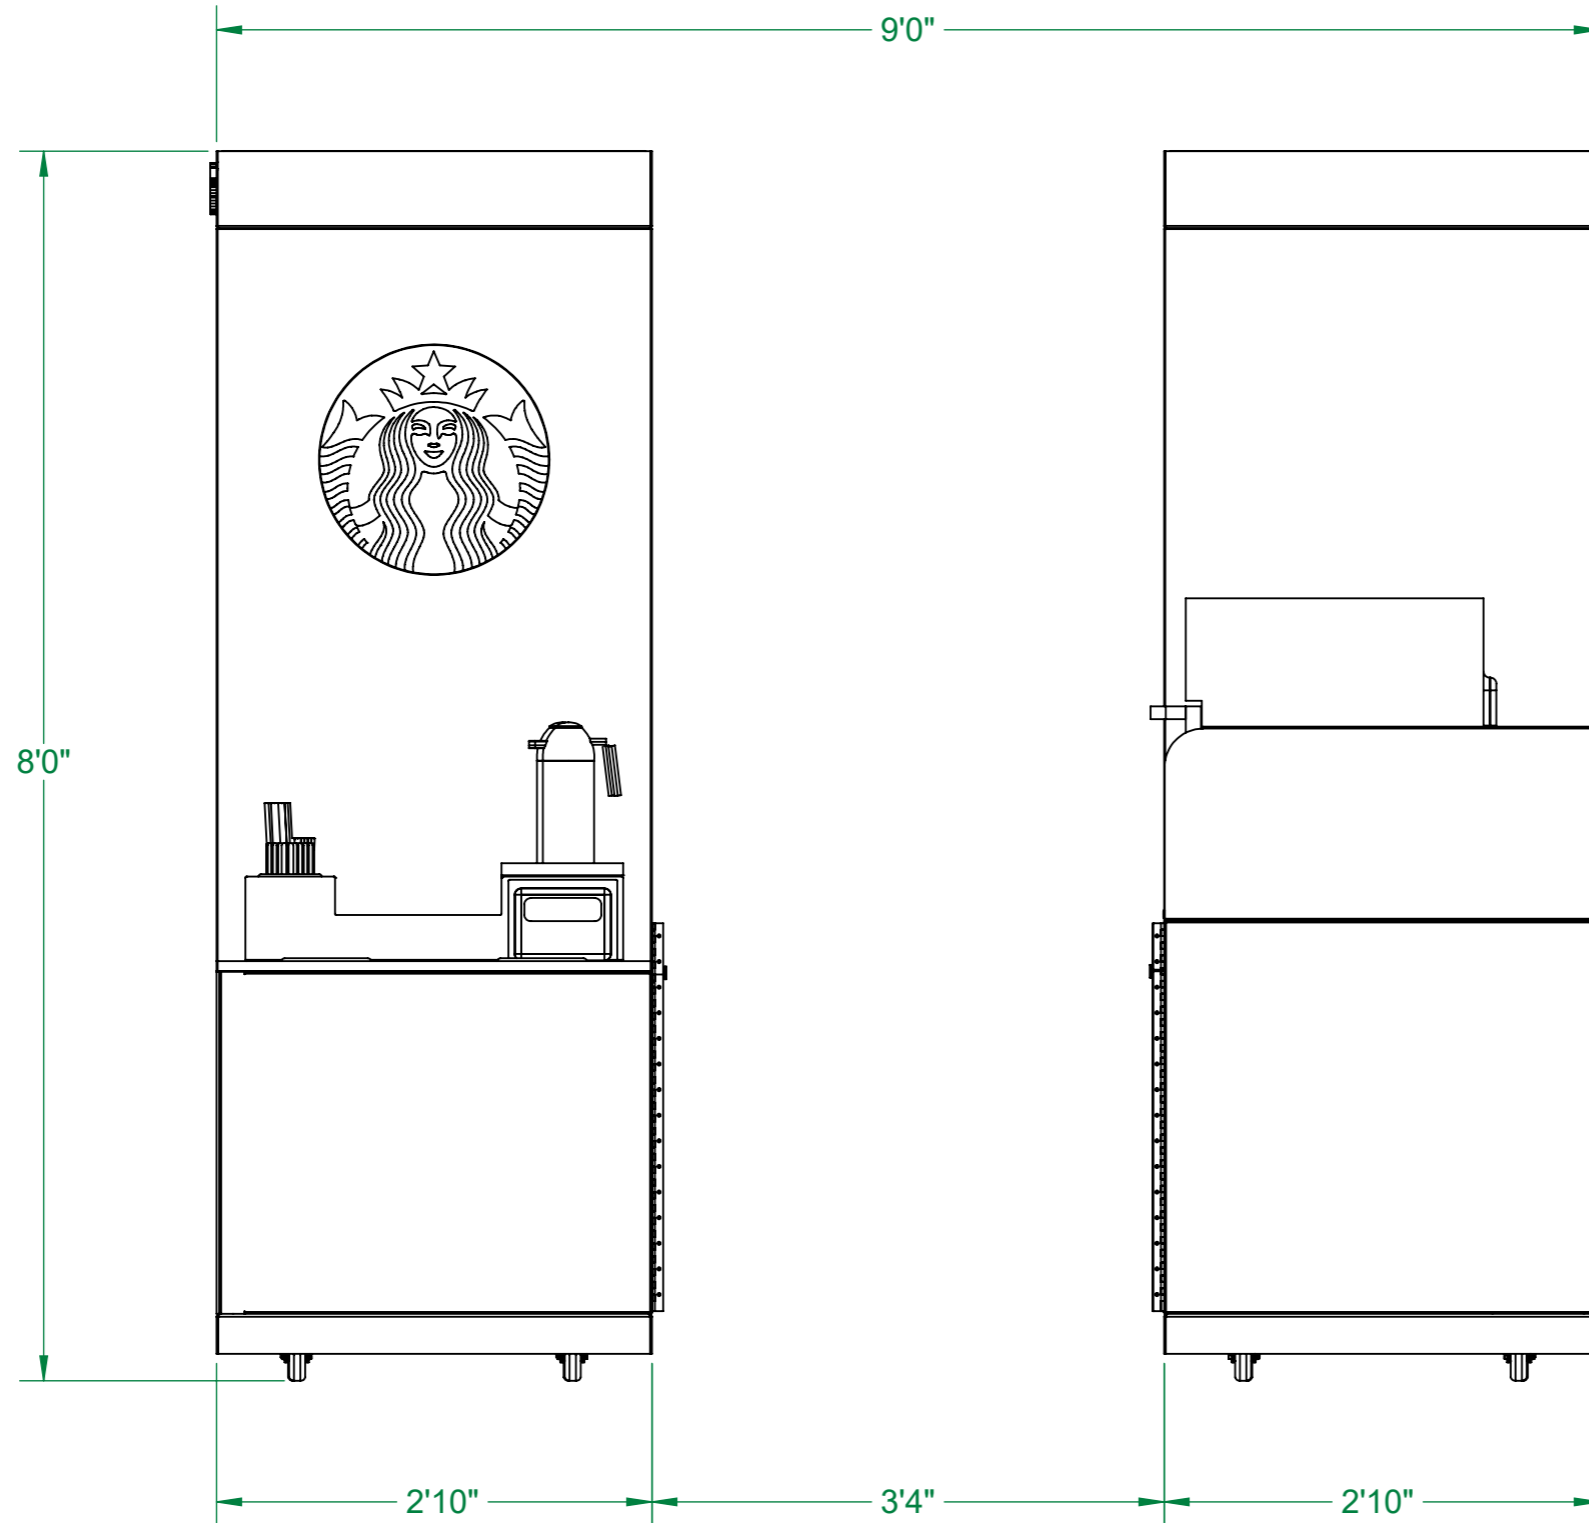

SHOP DRAWING - RIGHT VIEW

DRAWING TYPE:

CUSTOMER: Starbucks

PART NO.: SBUX-CAFE-STANDARD_PLUS

FILENAME: SBUX-CAFE-Standard Plus CLR

PROJECT NAME: Standard Plus Pop-Up Store

PART DESC.: Starbucks - PopUp Store - Standard Plus Model

PREPARED BY: rlee

Date: 1/6/2023

DWG. NO.
Standard Plus


SIZE	REV	DATE LAST MODIFIED
A3	165	1/6/2023

SCALE: 1:15 **SHEET** 1 of 1



851 Hickory Flat Hwy
 Canton, GA 30115
 (404) 671-9325
 www.PivotCorp.com

PROPRIETARY AND CONFIDENTIAL
 THE INFORMATION CONTAINED IN THIS DRAWING IS THE SOLE PROPERTY OF PIVOT LLC. ANY REPRODUCTION IN PART OR AS A WHOLE WITHOUT THE WRITTEN PERMISSION OF PIVOT LLC IS PROHIBITED. PIVOT LLC RESERVES THE RIGHT TO MAKE CHANGES IN DESIGN AND SPECIFICATION WITHOUT NOTICE.

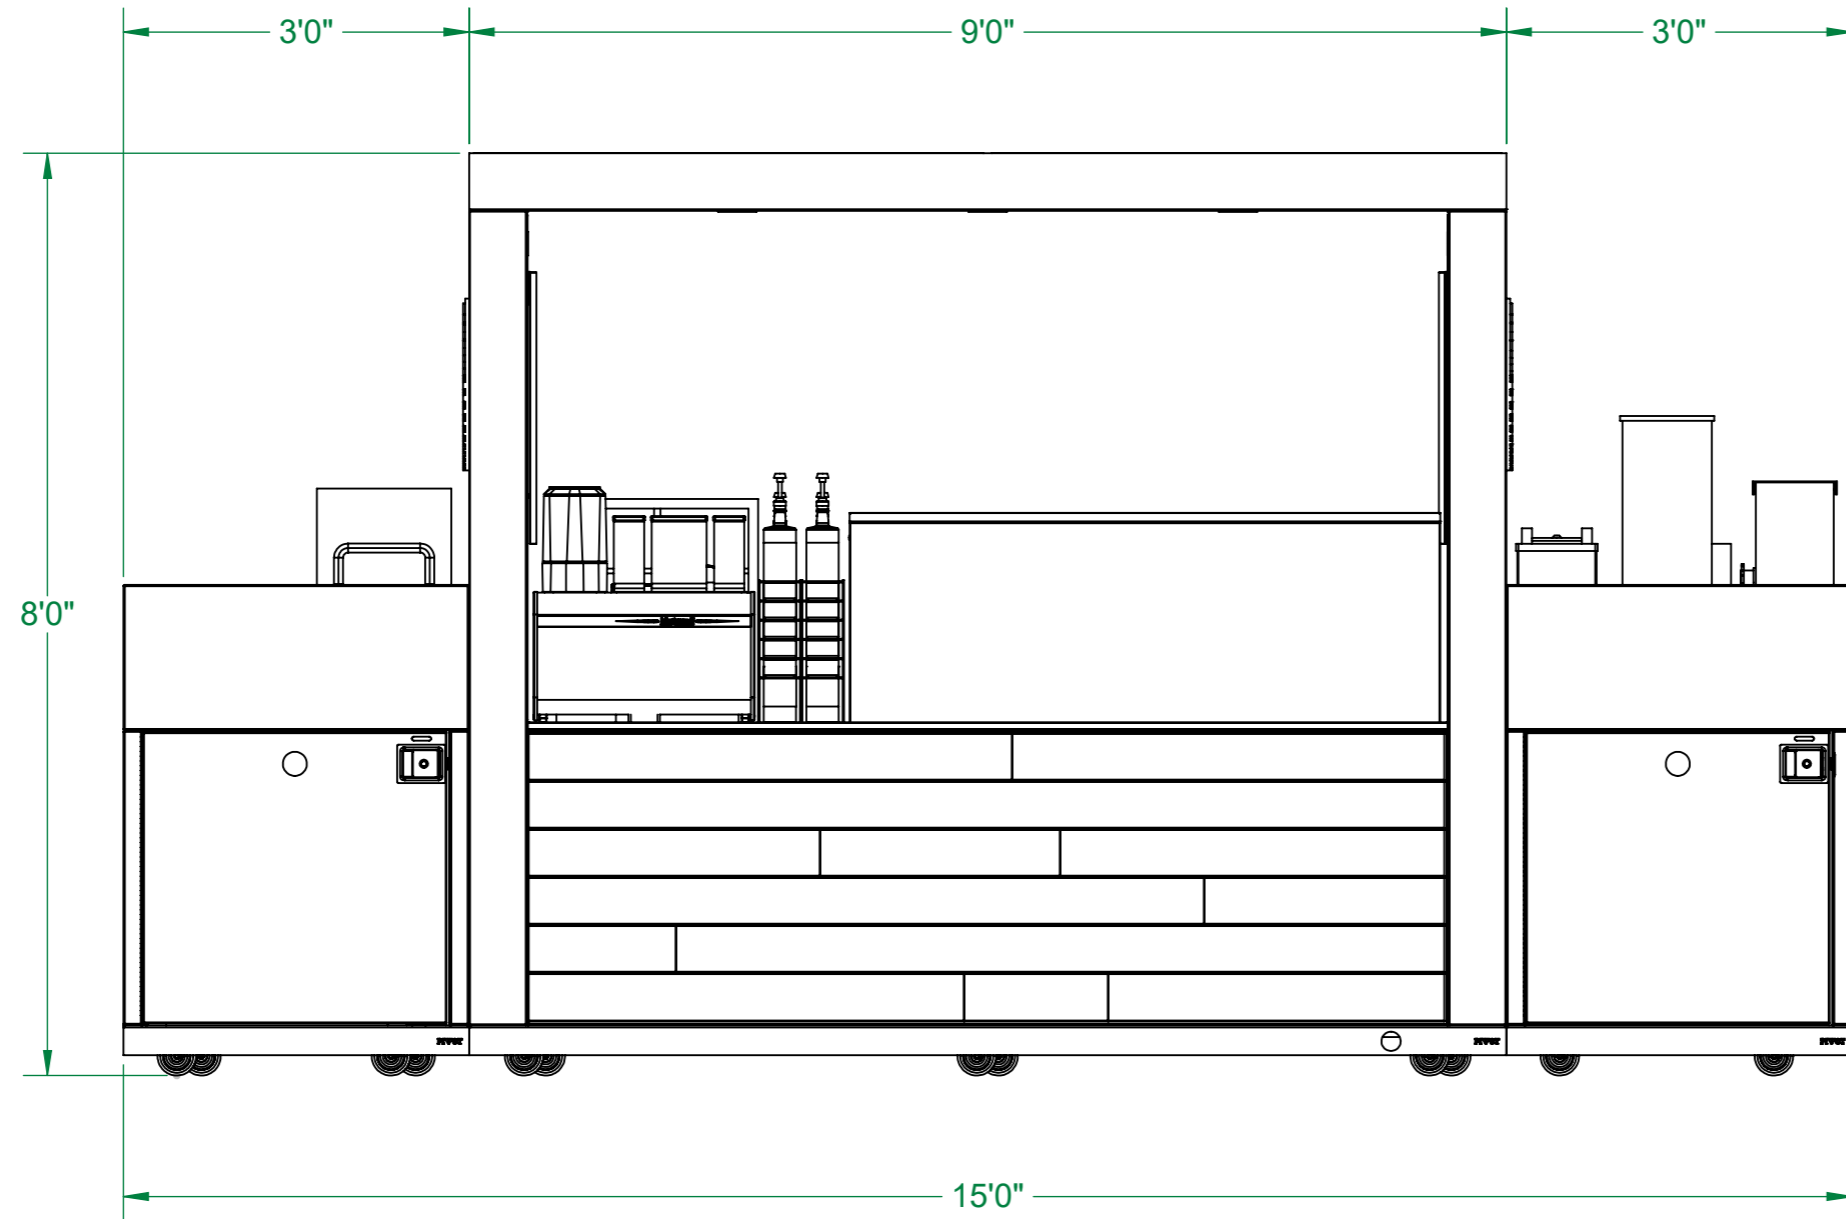

DRAWING TYPE: SHOP DRAWINGS - REAR VIEW

DRAWING TYPE:	SHOP DRAWINGS - REAR VIEW
CUSTOMER:	Starbucks
PART NO.:	SBUX-CAFE-STANDARD_PLUS
FILENAME:	SBUX-CAFE-Standard Plus CLR
PROJECT NAME:	Standard Plus Pop-Up Store
PART DESC.:	Starbucks - PopUp Store - Standard Plus Model

PREPARED BY: rlee

Date: 1/6/2023

DWG. NO.
 Standard Plus


SIZE	REV	DATE LAST MODIFIED
A3	165	1/6/2023

SCALE: 1:20 SHEET 1 of 1



851 Hickory Flat Hwy
 Canton, GA 30115
 (404) 671-9325
 www.PivotCorp.com

PROPRIETARY AND CONFIDENTIAL
 THE INFORMATION CONTAINED IN THIS DRAWING IS THE SOLE PROPERTY OF PIVOT LLC. ANY REPRODUCTION IN PART OR AS A WHOLE WITHOUT THE WRITTEN PERMISSION OF PIVOT LLC IS PROHIBITED. PIVOT LLC RESERVES THE RIGHT TO MAKE CHANGES IN DESIGN AND SPECIFICATION WITHOUT NOTICE.

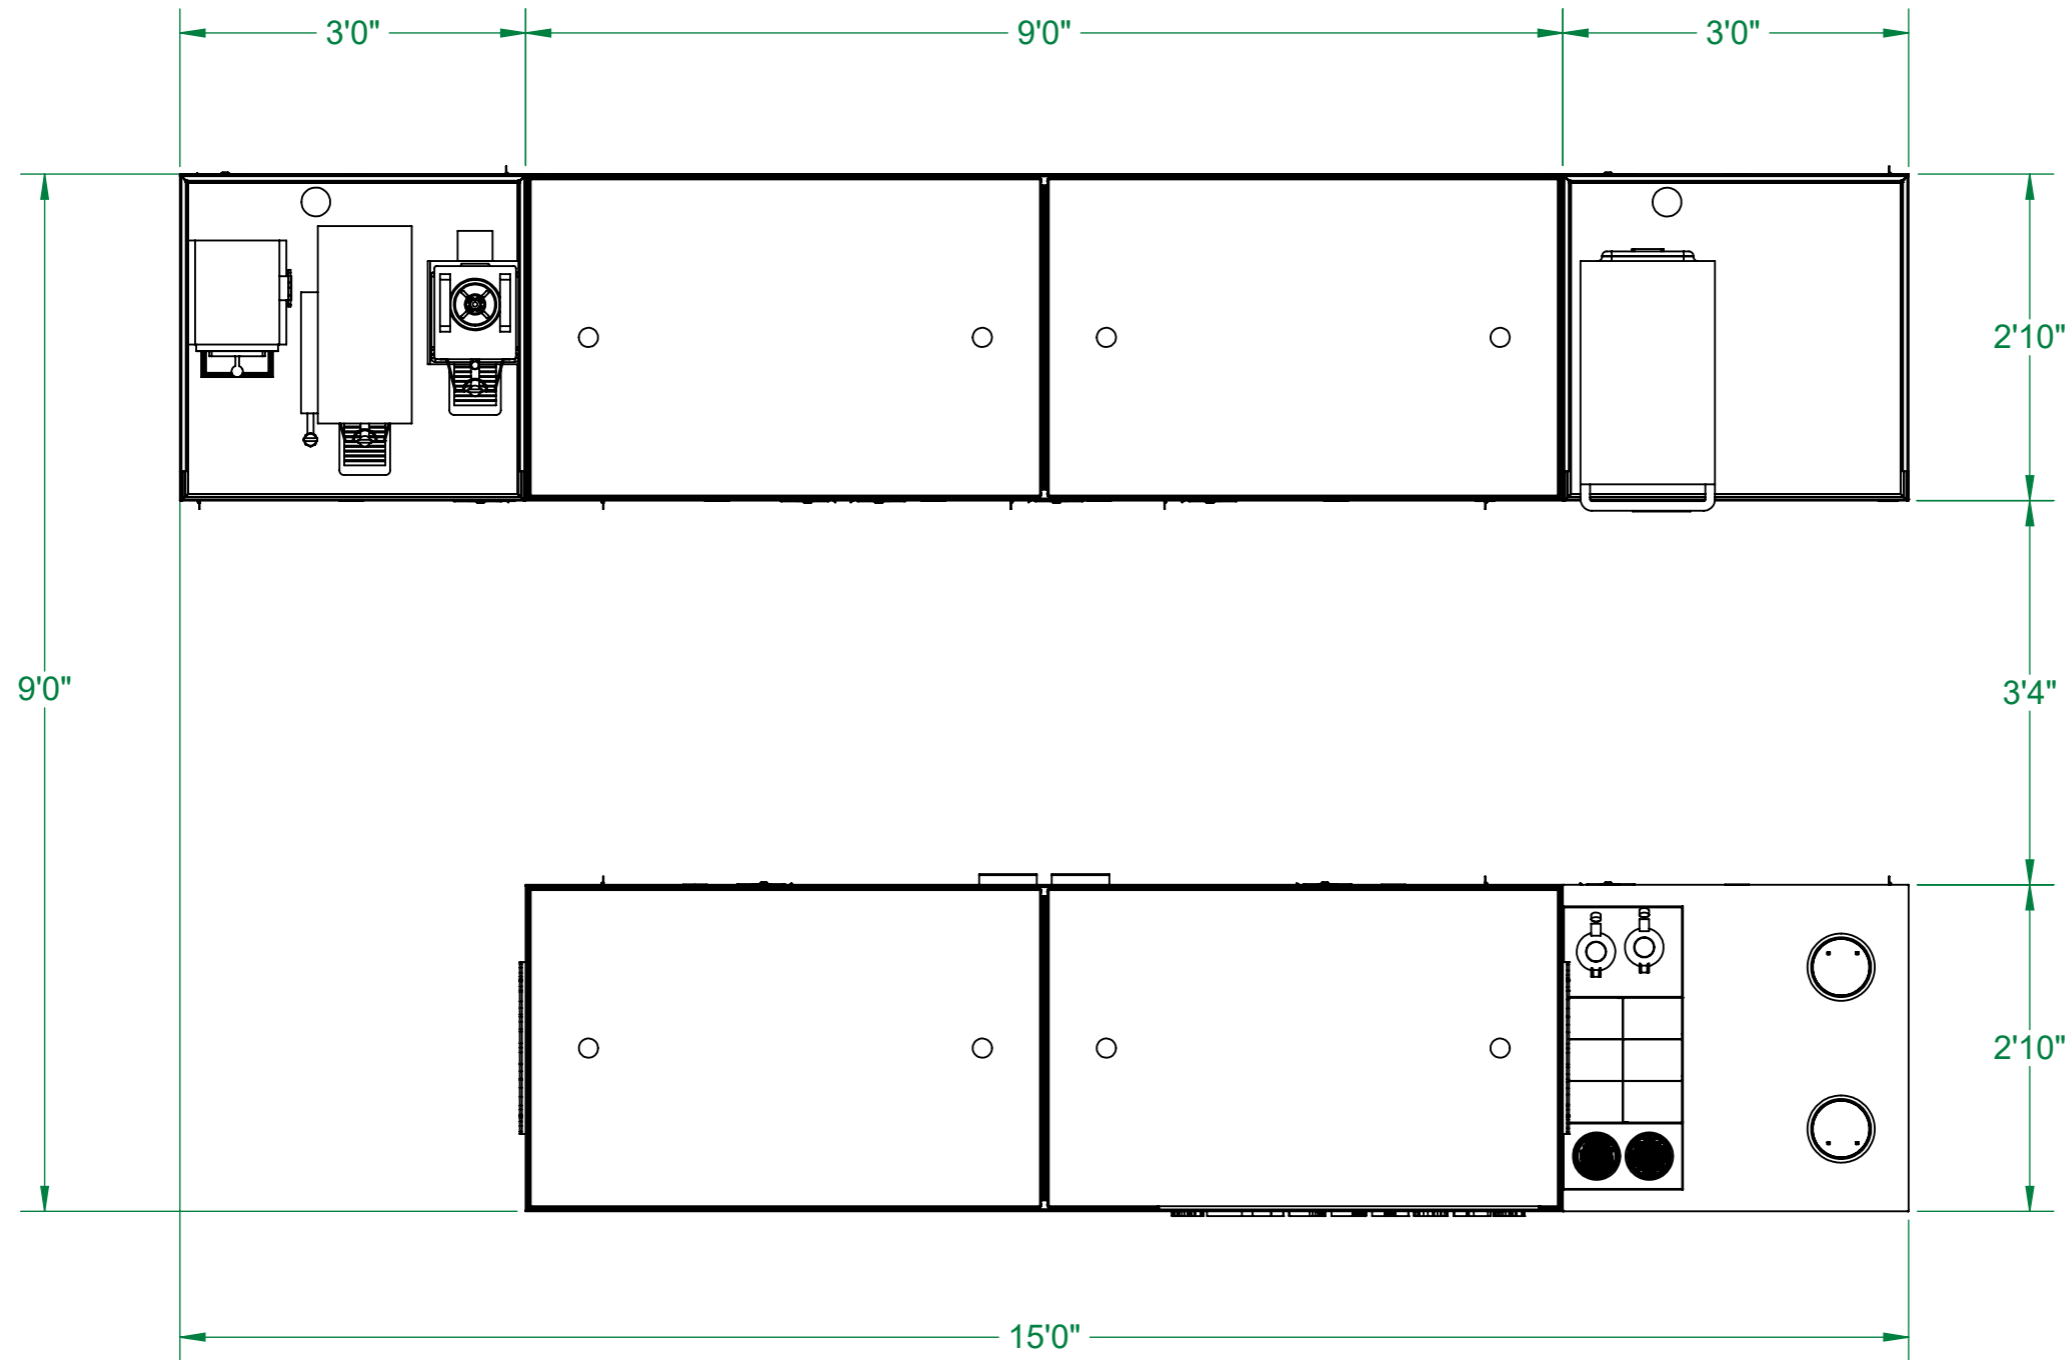

SHOP DRAWINGS - TOP VIEW

DRAWING TYPE:

PROJECT NAME: Standard Plus Pop-Up Store

CUSTOMER: Starbucks

PART DESC.: Starbucks - PopUp Store - Standard Plus Model

PART NO.: SBUX-CAFE-STANDARD_PLUS

FILENAME: SBUX-CAFE-Standard Plus CLR

PREPARED BY: rlee

Date: 1/6/2023

DWG. NO.
Standard Plus


SIZE	REV	DATE LAST MODIFIED
A3	165	1/6/2023

SCALE: 1:20 **SHEET** 1 of 1



851 Hickory Flat Hwy
 Canton, GA 30115
 (404) 671-9325
 www.PivotCorp.com

PROPRIETARY AND CONFIDENTIAL
 THE INFORMATION CONTAINED IN THIS DRAWING IS THE SOLE PROPERTY OF PIVOT LLC. ANY REPRODUCTION IN PART OR AS A WHOLE WITHOUT THE WRITTEN PERMISSION OF PIVOT LLC IS PROHIBITED. PIVOT LLC RESERVES THE RIGHT TO MAKE CHANGES IN DESIGN AND SPECIFICATION WITHOUT NOTICE.

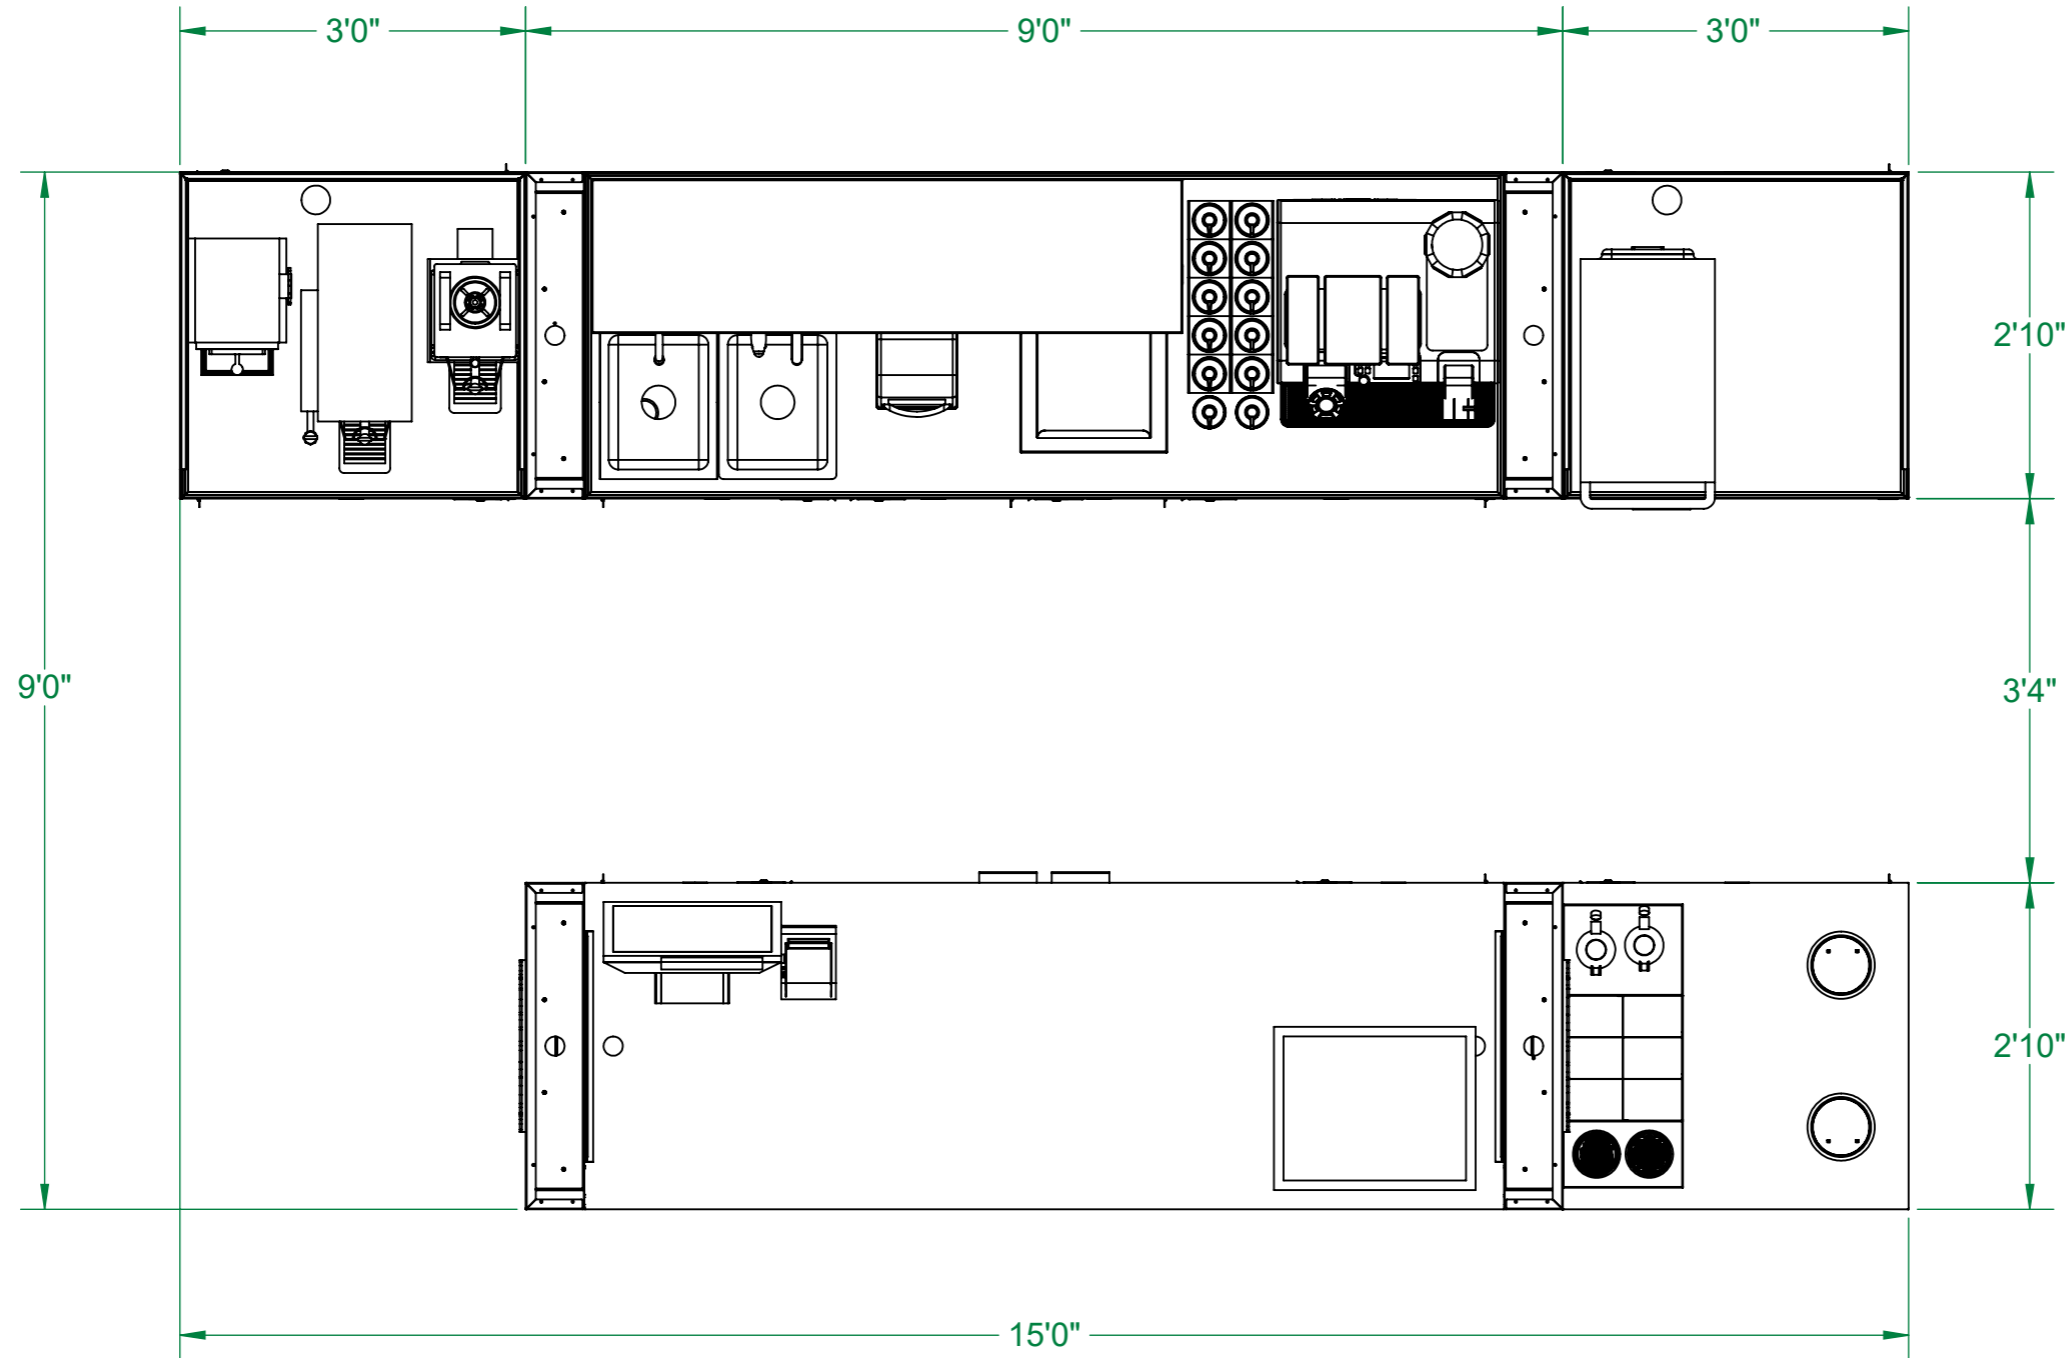

DRAWING TYPE: SHOP DRAWINGS - TOP VIEW W/O CANOPY

PROJECT NAME: Standard Plus Pop-Up Store

PART DESC.: Starbucks - PopUp Store - Standard Plus Model

CUSTOMER: Starbucks

PART NO.: SBUX-CAFE-STANDARD_PLUS

FILENAME: SBUX-CAFE-Standard Plus CLR

PREPARED BY: rlee

Date: 1/6/2023

DWG. NO.
 Standard Plus

SIZE	REV	DATE LAST MODIFIED
A3	165	1/6/2023

SCALE: 1:20 **SHEET** 1 of 1