




851 Hickory Flat Hwy
 Canton, GA 30115
 (404) 671-9325
 www.PivotCorp.com

PROPRIETARY AND CONFIDENTIAL
 THE INFORMATION CONTAINED IN THIS DRAWING IS THE SOLE PROPERTY OF PIVOT LLC. ANY REPRODUCTION IN PART OR AS A WHOLE WITHOUT THE WRITTEN PERMISSION OF PIVOT LLC IS PROHIBITED. PIVOT LLC RESERVES THE RIGHT TO MAKE CHANGES IN DESIGN AND SPECIFICATION WITHOUT NOTICE.

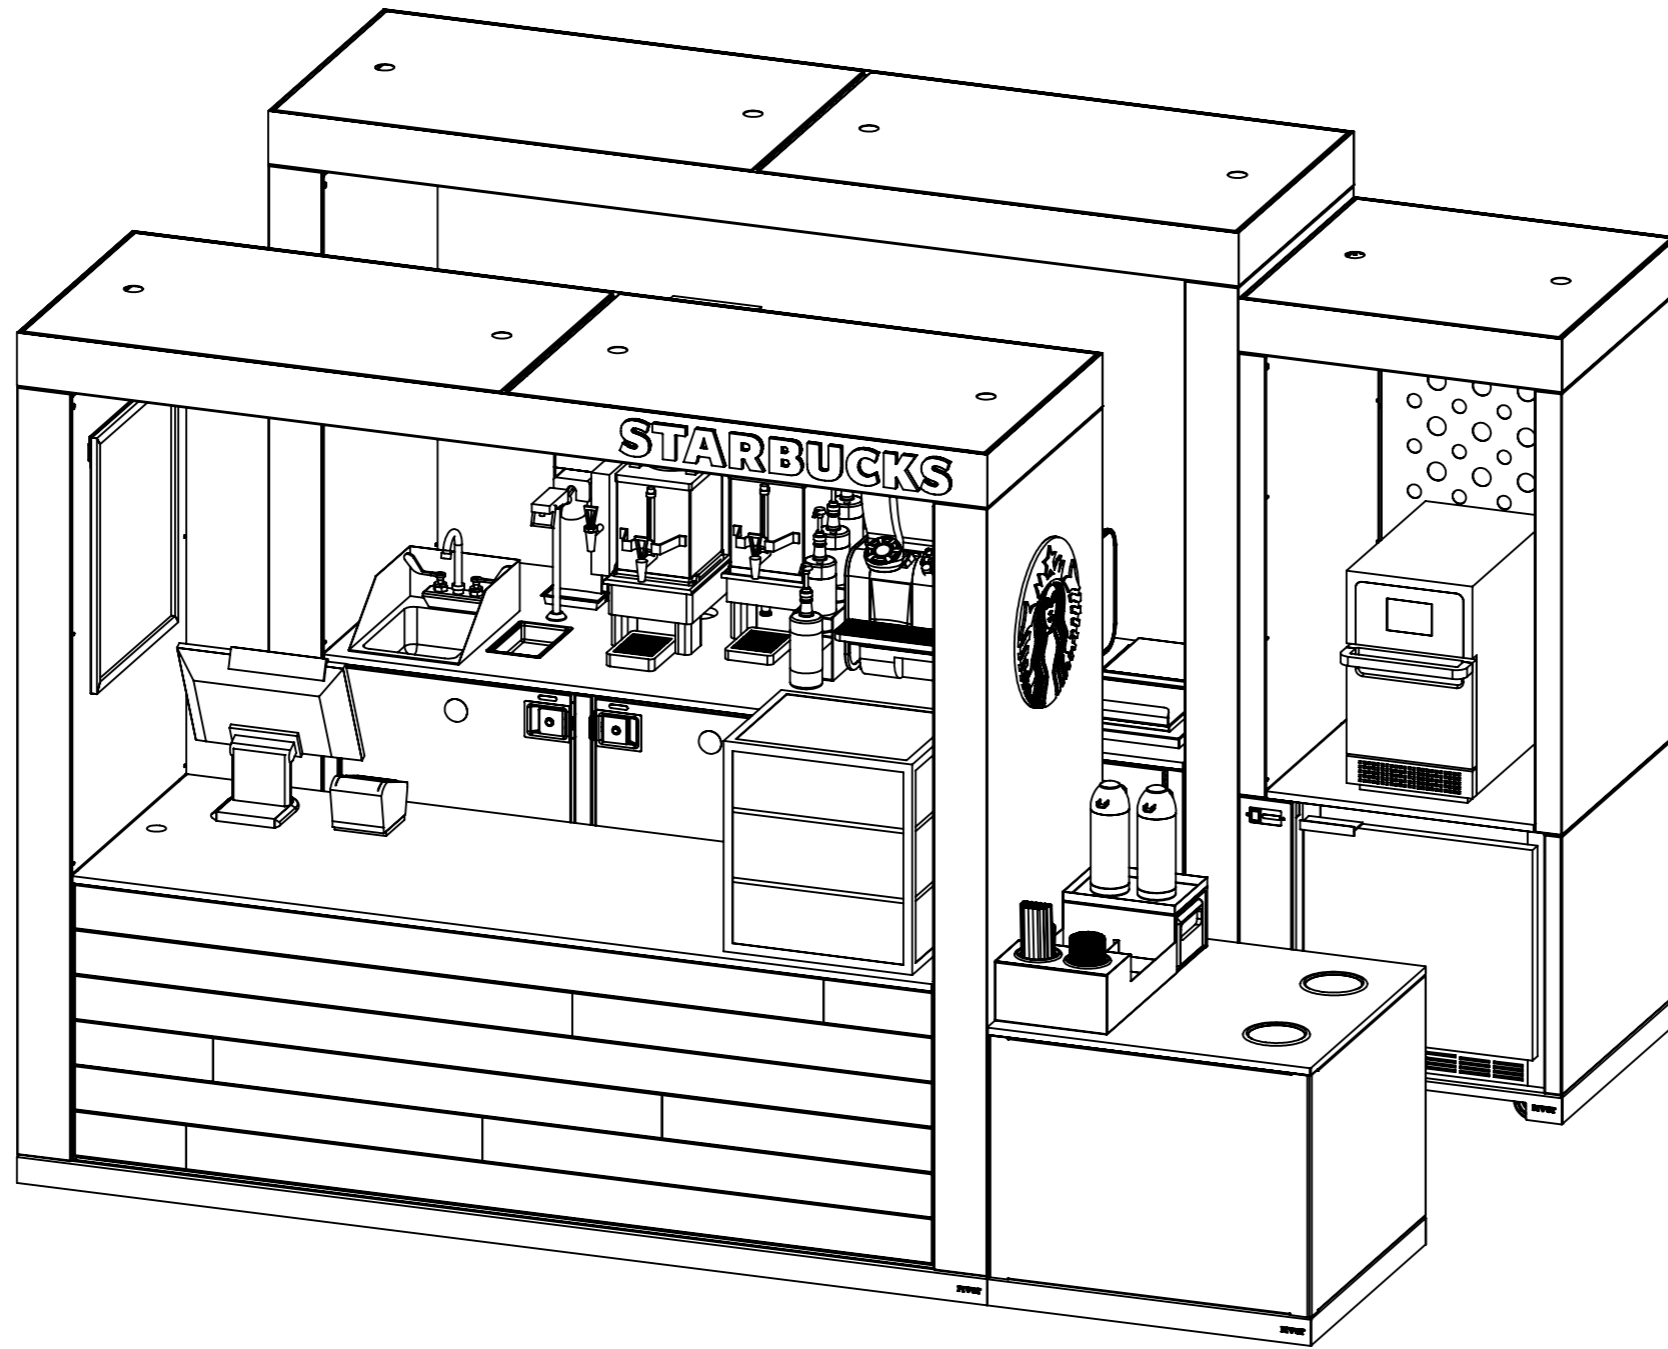

DRAWING TYPE: SHOP DRAWINGS - DIMETRIC VIEW

CUSTOMER: Starbucks
PROJECT NAME: Pop Up Store
PART NO.: Standard Store
PART DESC.: Starbucks - Pop Up Store - Standard Store Model
FILENAME: SBUX-CAFE-Standard CLR

PREPARED BY: rlee

Date: 1/6/2023

DWG. NO.
 Standard


SIZE	REV	DATE LAST MODIFIED
A3	64	1/6/2023

SCALE: 1:20 **SHEET** 1 of 1



851 Hickory Flat Hwy
 Canton, GA 30115
 (404) 671-9325
 www.PivotCorp.com

PROPRIETARY AND CONFIDENTIAL
 THE INFORMATION CONTAINED IN THIS DRAWING IS THE SOLE PROPERTY OF PIVOT LLC. ANY REPRODUCTION IN PART OR AS A WHOLE WITHOUT THE WRITTEN PERMISSION OF PIVOT LLC IS PROHIBITED. PIVOT LLC RESERVES THE RIGHT TO MAKE CHANGES IN DESIGN AND SPECIFICATION WITHOUT NOTICE.

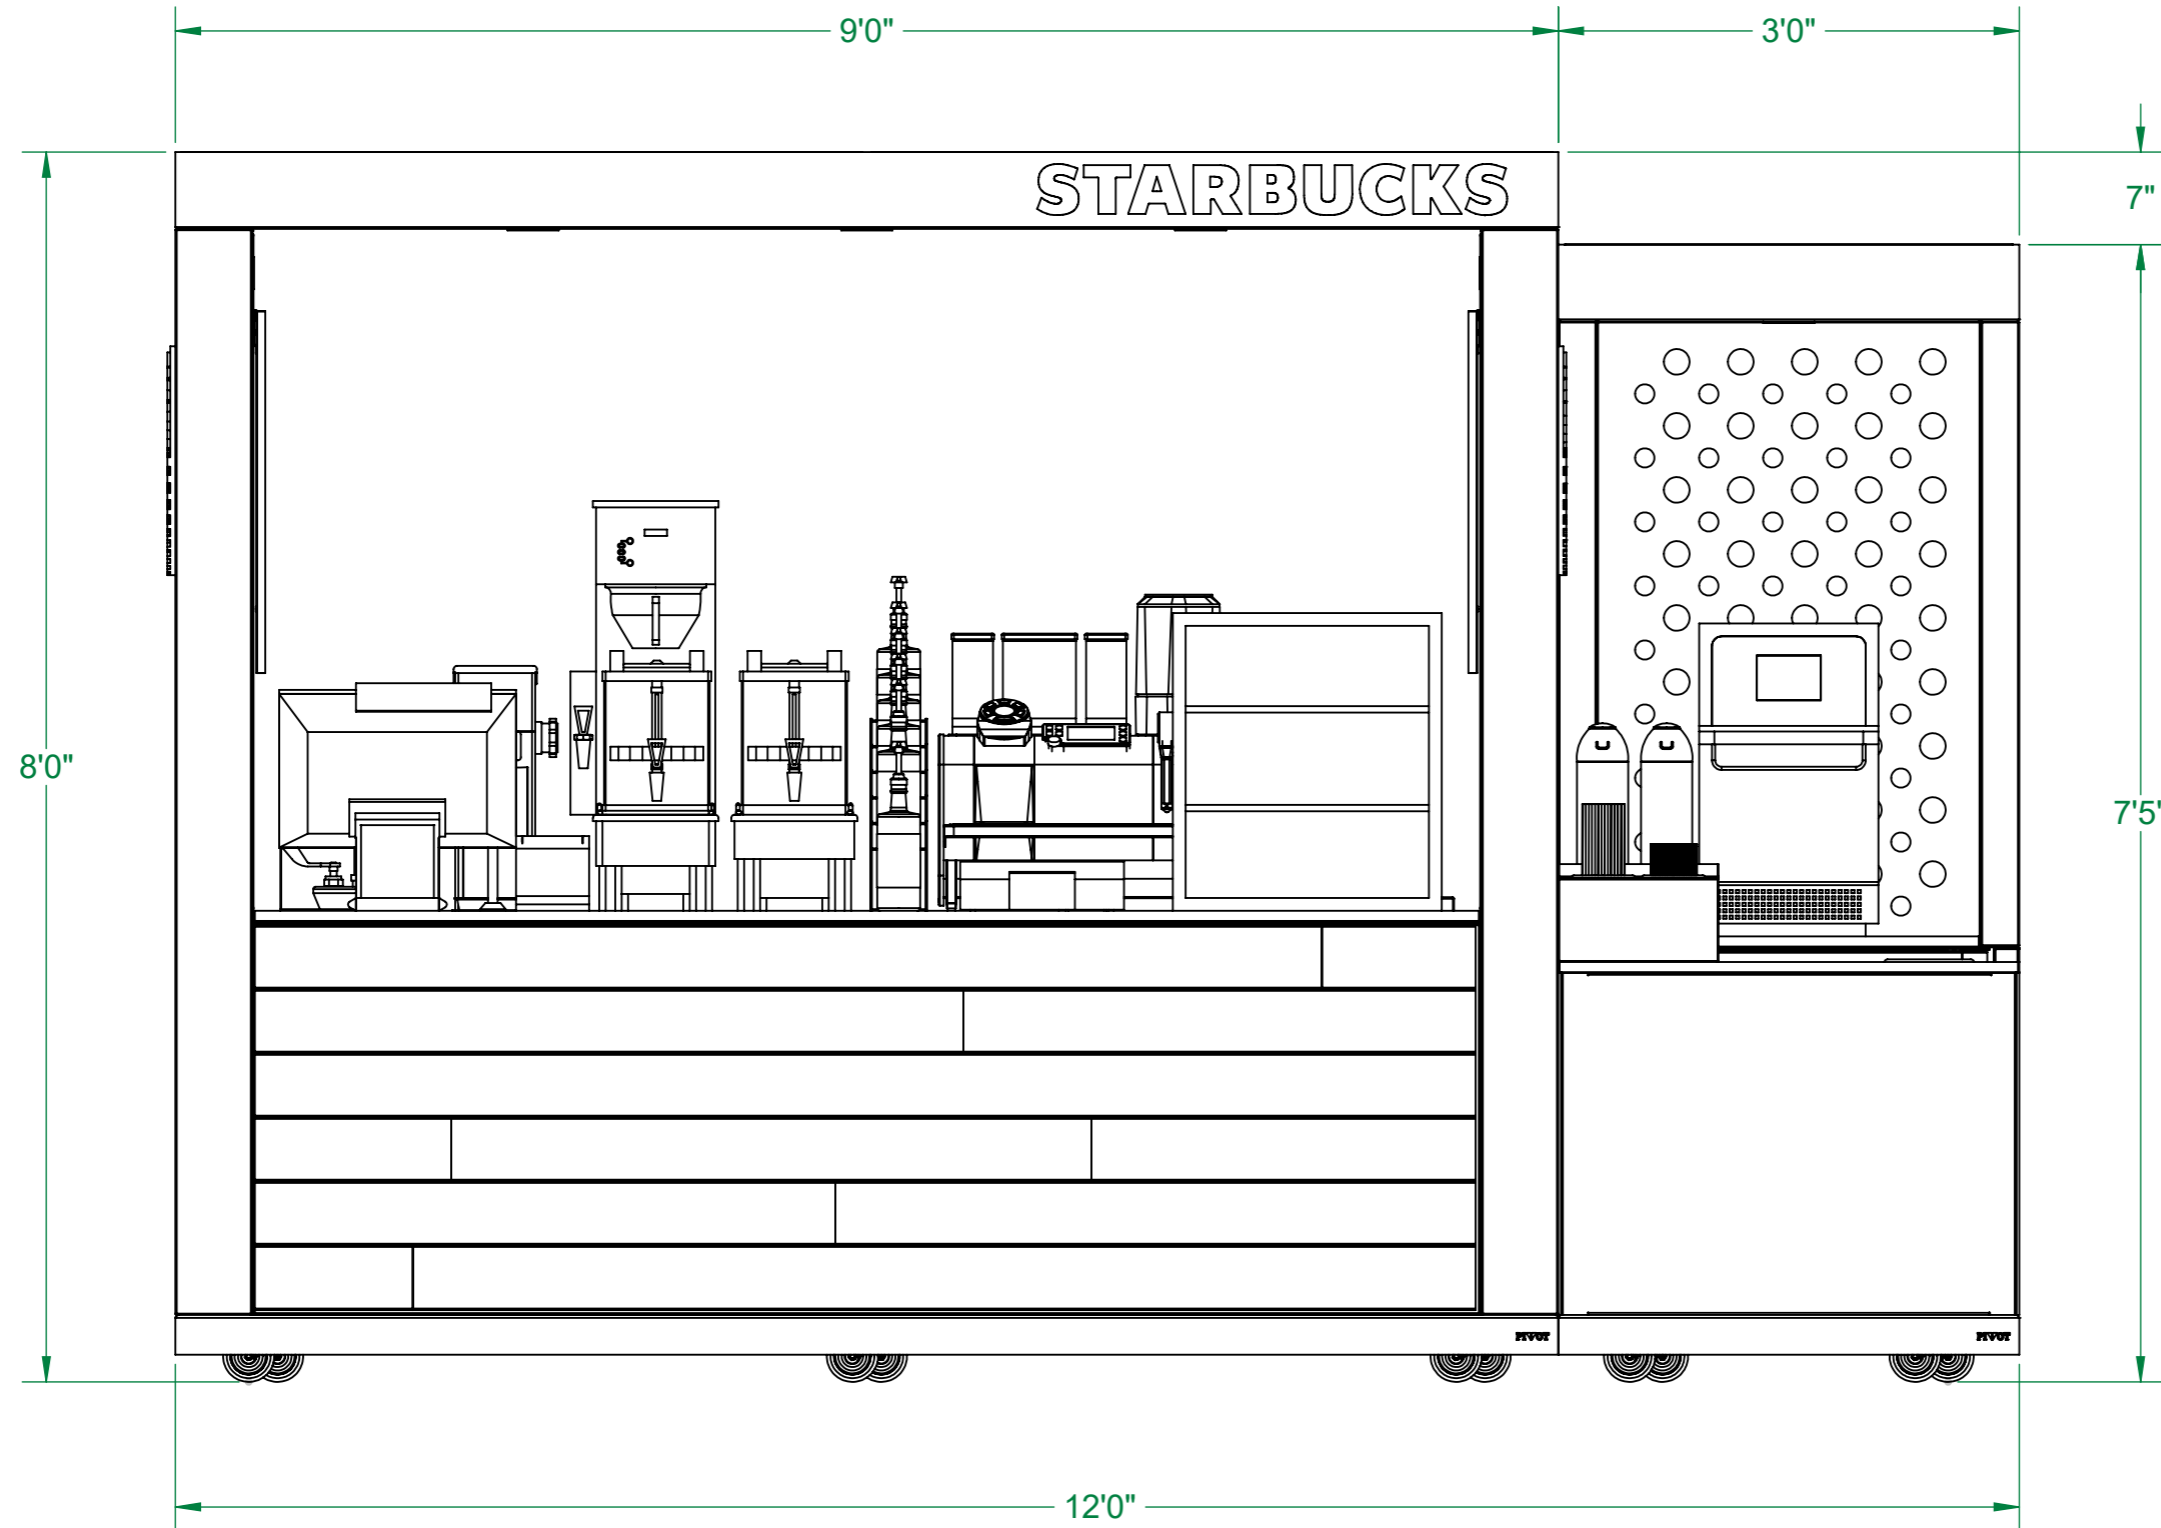

DRAWING TYPE: SHOP DRAWINGS - FRONT VIEW

CUSTOMER: Starbucks
PROJECT NAME: Pop Up Store
PART NO.: Standard Store
PART DESC.: Starbucks - Pop Up Store - Standard Store Model
FILENAME: SBUX-CAFE-Standard CLR

PREPARED BY: rlee

Date: 1/6/2023

DWG. NO.
 Standard


SIZE	REV	DATE LAST MODIFIED
A3	64	1/6/2023

SCALE: 1:15 **SHEET** 1 of 1



851 Hickory Flat Hwy
 Canton, GA 30115
 (404) 671-9325
 www.PivotCorp.com

PROPRIETARY AND CONFIDENTIAL
 THE INFORMATION CONTAINED IN THIS DRAWING IS THE SOLE PROPERTY OF PIVOT LLC. ANY REPRODUCTION IN PART OR AS A WHOLE WITHOUT THE WRITTEN PERMISSION OF PIVOT LLC IS PROHIBITED. PIVOT LLC RESERVES THE RIGHT TO MAKE CHANGES IN DESIGN AND SPECIFICATION WITHOUT NOTICE.

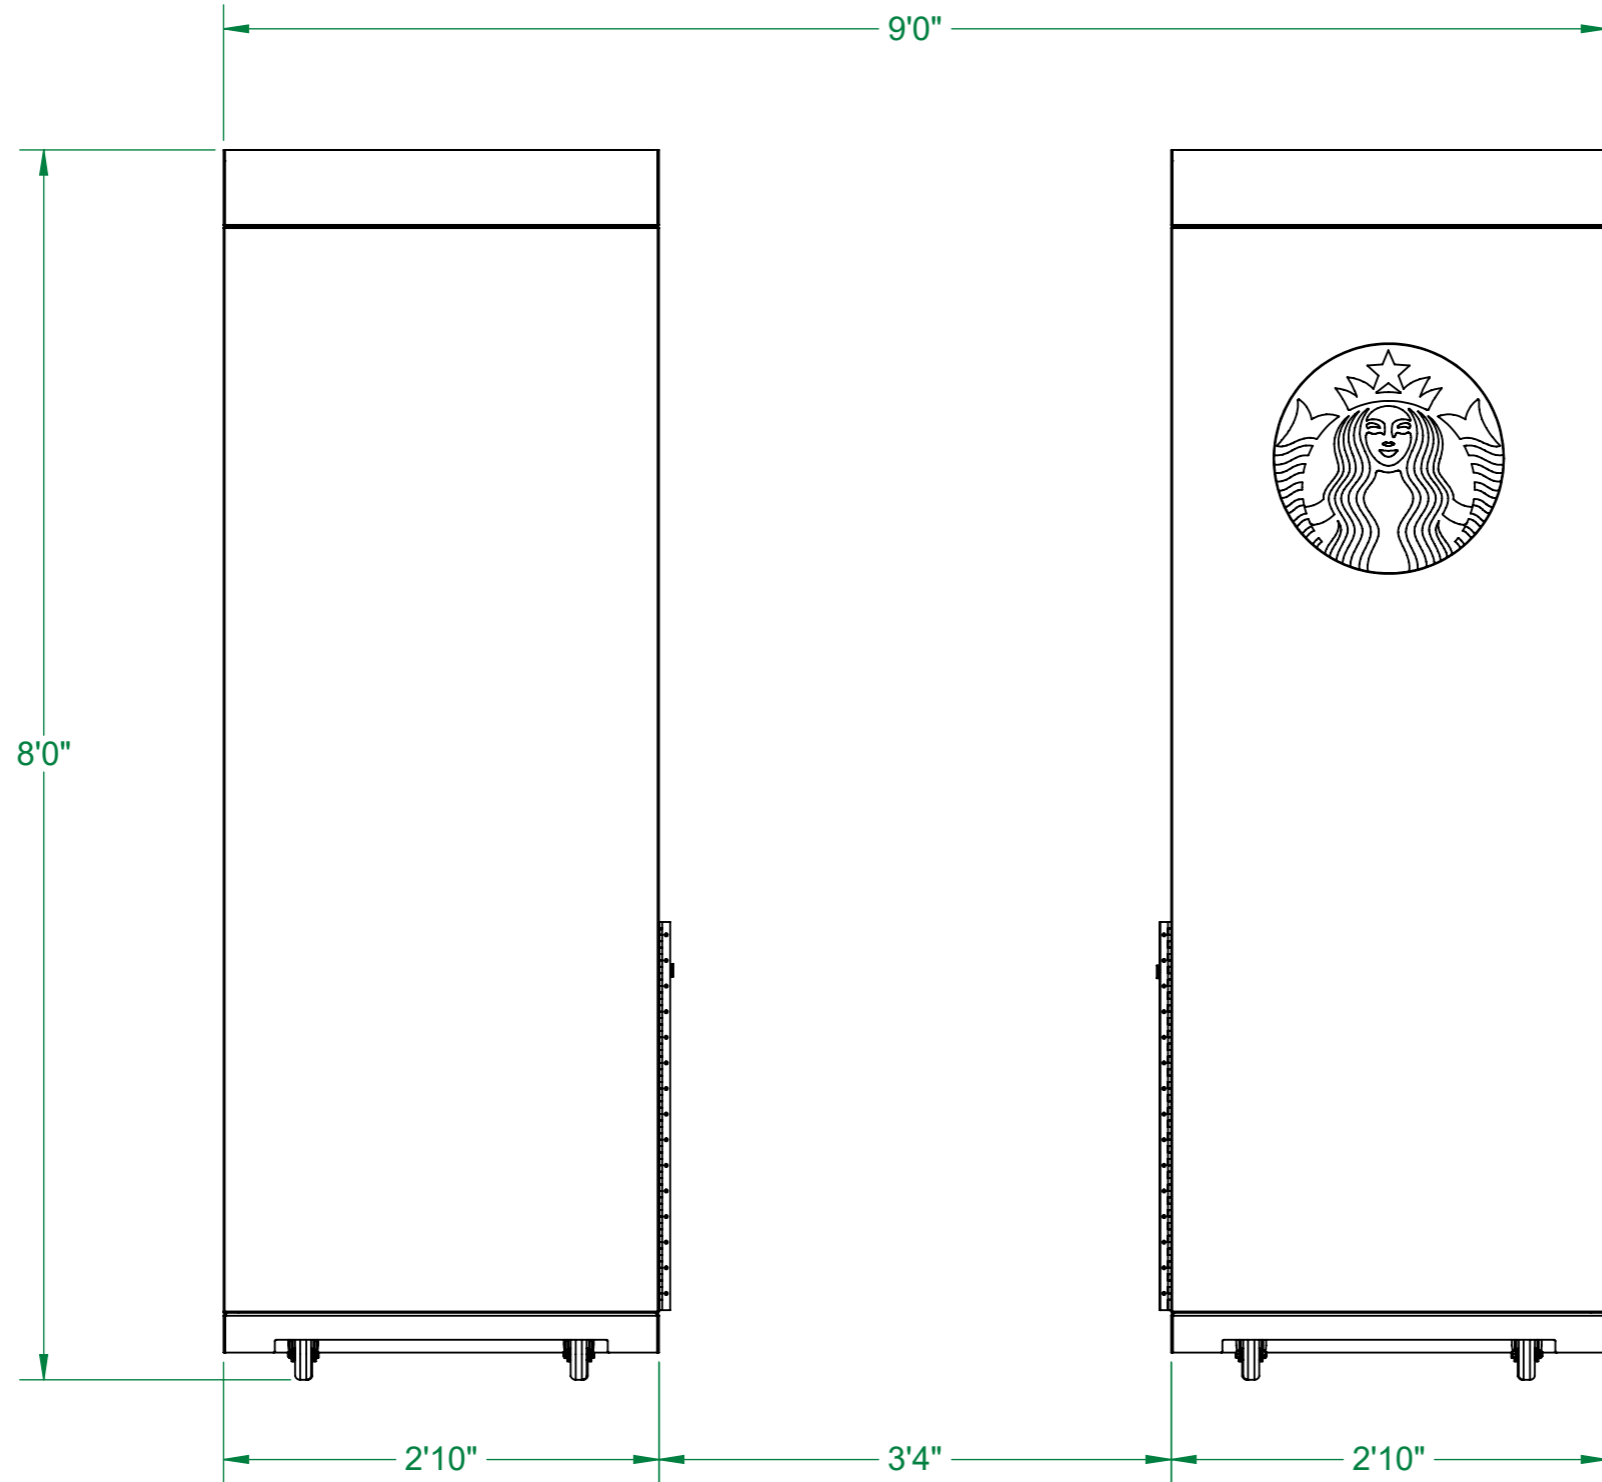

DRAWING TYPE: SHOP DRAWINGS - LEFT VIEW

CUSTOMER: Starbucks

PROJECT NAME: Pop Up Store

PART NO.: Standard Store

PART DESC.: Starbucks - Pop Up Store - Standard Store Model

FILENAME: SBUX-CAFE-Standard CLR

PREPARED BY: rlee

Date: 1/6/2023

DWG. NO.
Standard


SIZE	REV	DATE LAST MODIFIED
A3	64	1/6/2023

SCALE: 1:15 **SHEET** 1 of 1



851 Hickory Flat Hwy
 Canton, GA 30115
 (404) 671-9325
 www.PivotCorp.com

PROPRIETARY AND CONFIDENTIAL
 THE INFORMATION CONTAINED IN THIS DRAWING IS THE SOLE PROPERTY OF PIVOT LLC. ANY REPRODUCTION IN PART OR AS A WHOLE WITHOUT THE WRITTEN PERMISSION OF PIVOT LLC IS PROHIBITED. PIVOT LLC RESERVES THE RIGHT TO MAKE CHANGES IN DESIGN AND SPECIFICATION WITHOUT NOTICE.

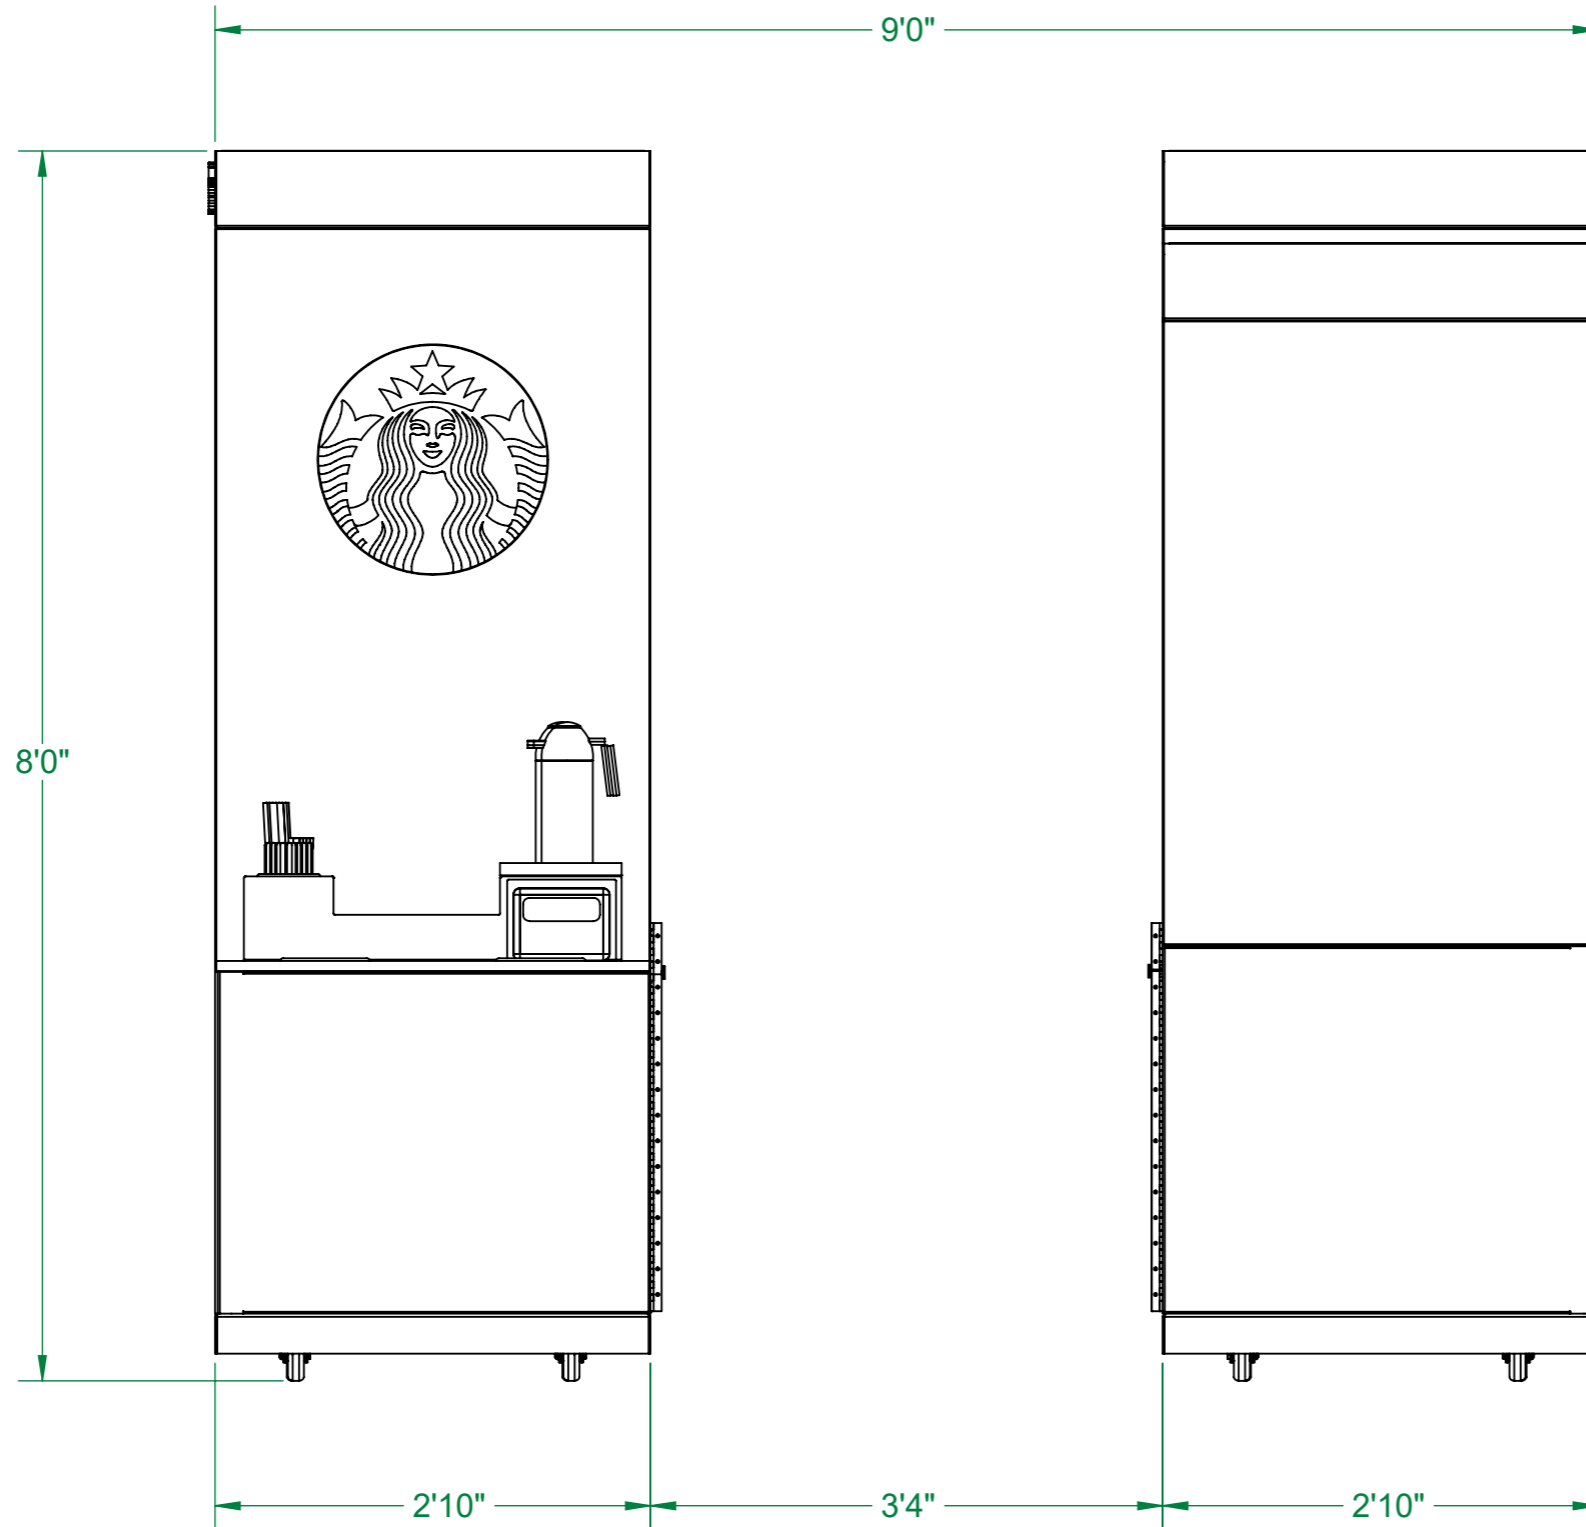

SHOP DRAWINGS - RIGHT VIEW

DRAWING TYPE:

CUSTOMER: Starbucks

PART NO.: Standard Store

FILENAME: SBUX-CAFE-Standard CLR

PROJECT NAME: Pop Up Store

PART DESC.: Starbucks - Pop Up Store - Standard Store Model

PREPARED BY: rlee

Date: 1/6/2023

DWG. NO.
Standard


SIZE	REV	DATE LAST MODIFIED
A3	64	1/6/2023

SCALE: 1:15 **SHEET** 1 of 1



851 Hickory Flat Hwy
 Canton, GA 30115
 (404) 671-9325
 www.PivotCorp.com

PROPRIETARY AND CONFIDENTIAL
 THE INFORMATION CONTAINED IN THIS DRAWING IS THE SOLE PROPERTY OF PIVOT LLC. ANY REPRODUCTION IN PART OR AS A WHOLE WITHOUT THE WRITTEN PERMISSION OF PIVOT LLC IS PROHIBITED. PIVOT LLC RESERVES THE RIGHT TO MAKE CHANGES IN DESIGN AND SPECIFICATION WITHOUT NOTICE.

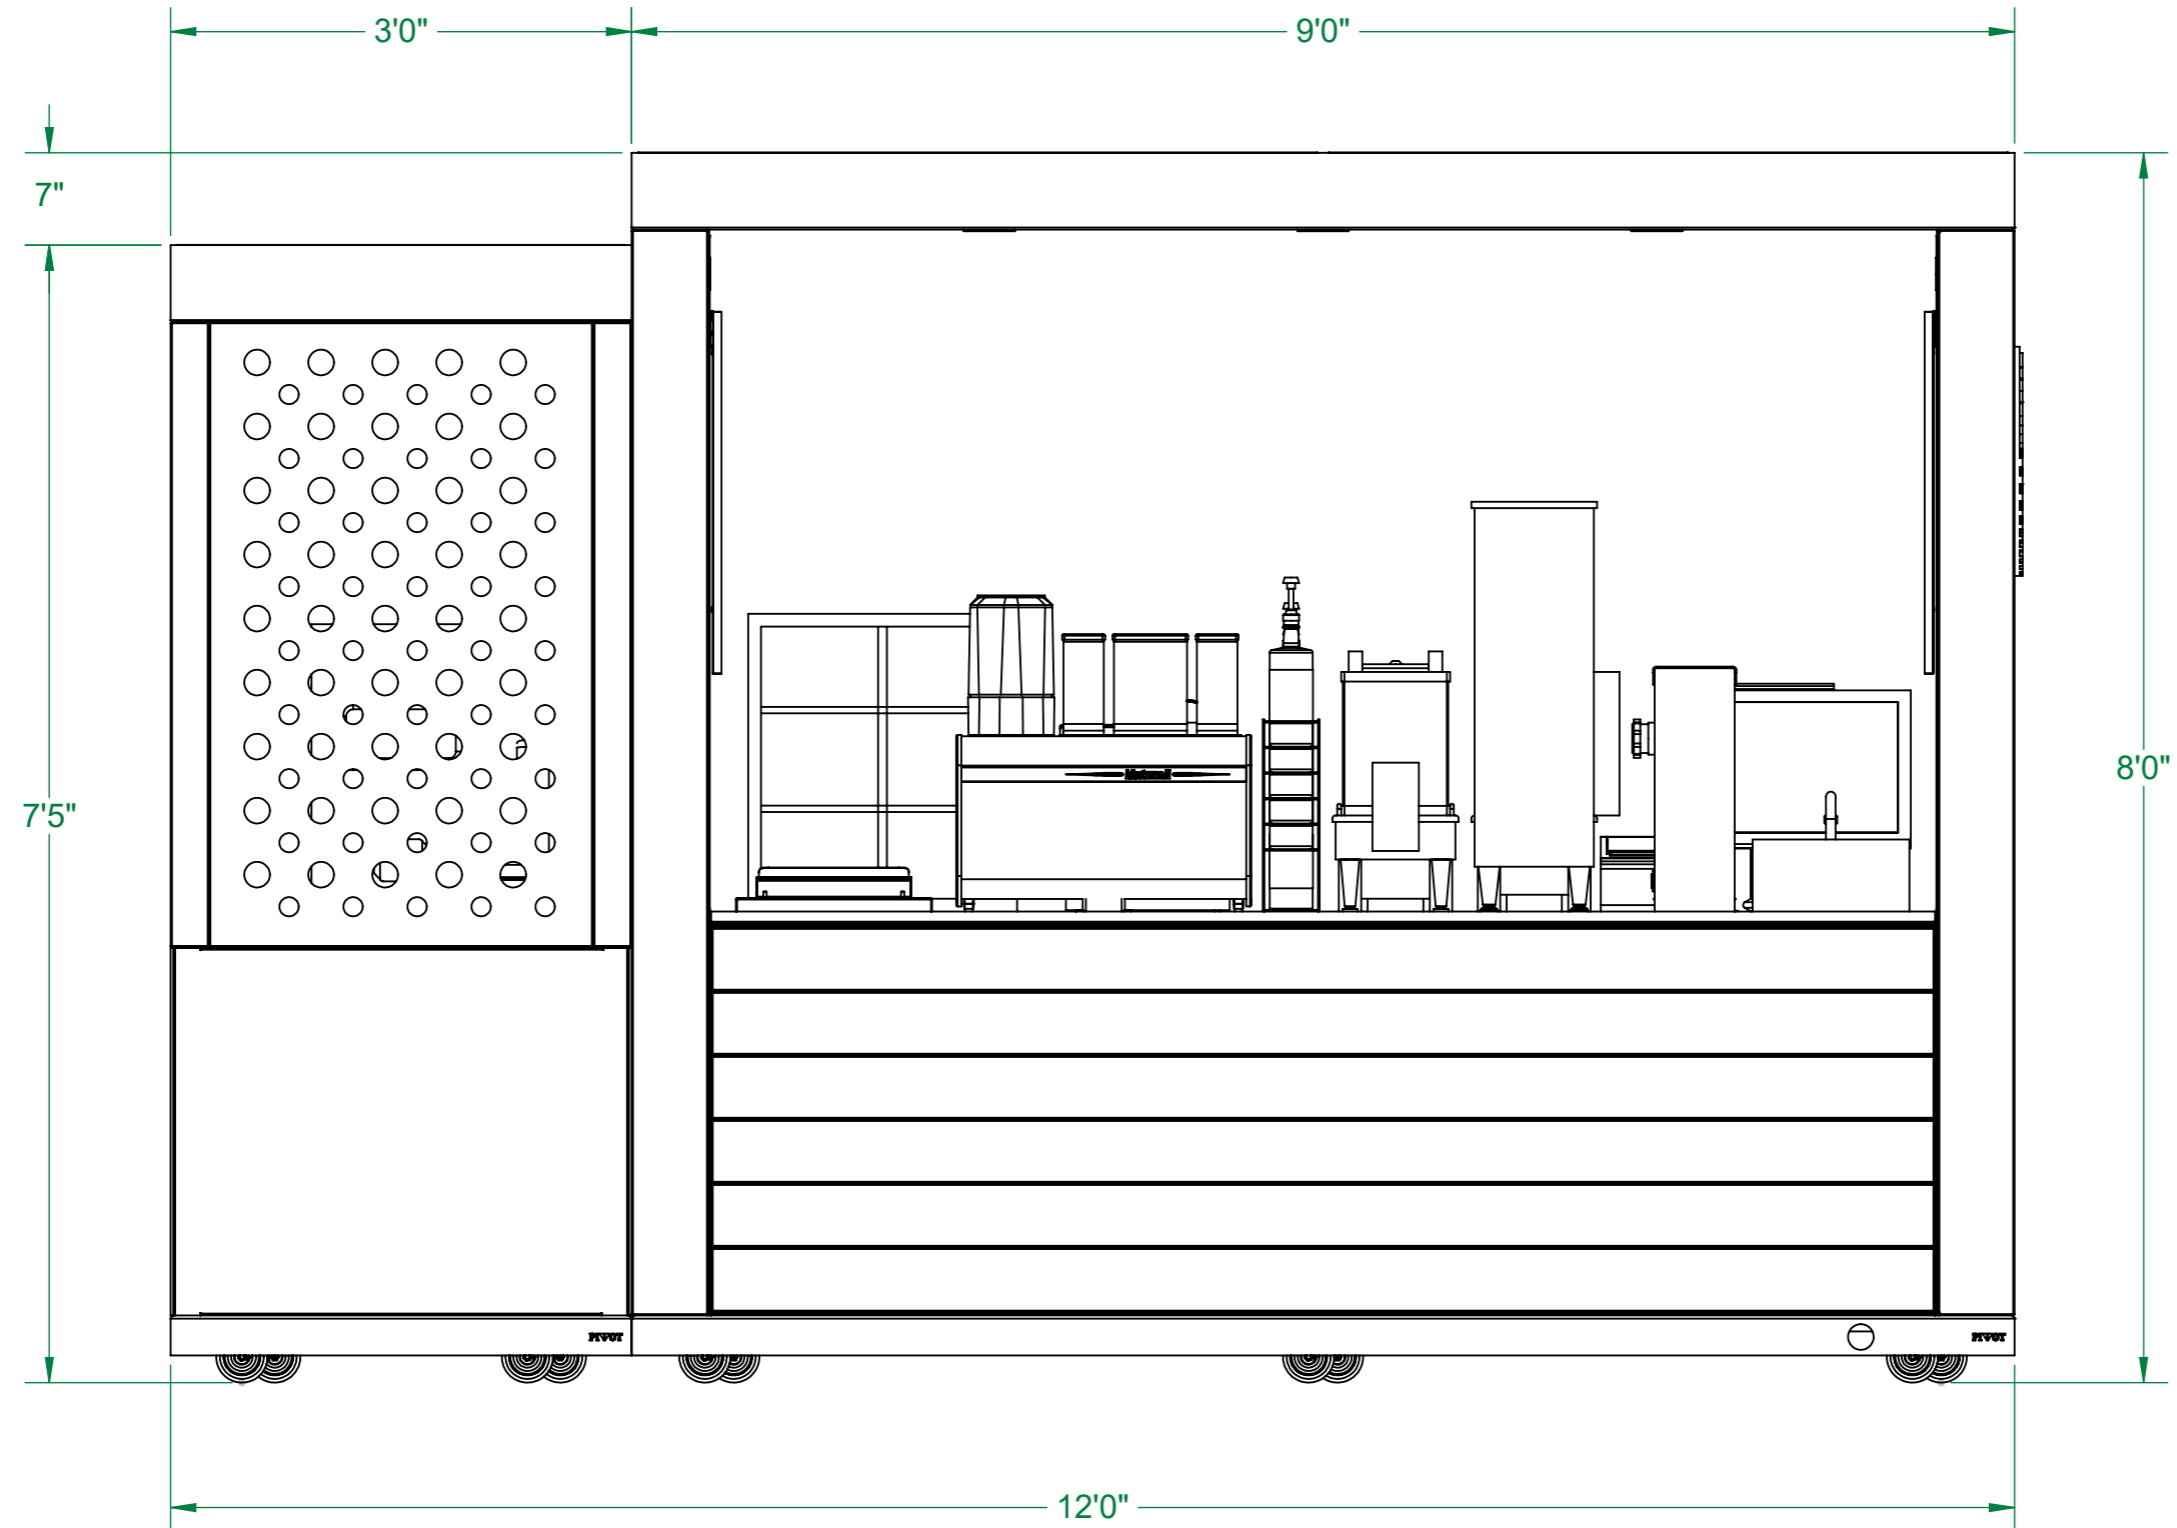

DRAWING TYPE: SHOP DRAWING - REAR VIEW

CUSTOMER: Starbucks

PROJECT NAME: Pop Up Store

PART NO.: Standard Store

PART DESC.: Starbucks - Pop Up Store - Standard Store Model

FILENAME: SBUX-CAFE-Standard CLR

PREPARED BY: rlee

Date: 1/6/2023

DWG. NO.
Standard


SIZE	REV	DATE LAST MODIFIED
A3	64	1/6/2023

SCALE: 1:15 **SHEET** 1 of 1



851 Hickory Flat Hwy
 Canton, GA 30115
 (404) 671-9325
 www.PivotCorp.com

PROPRIETARY AND CONFIDENTIAL
 THE INFORMATION CONTAINED IN THIS DRAWING IS THE SOLE PROPERTY OF PIVOT LLC. ANY REPRODUCTION IN PART OR AS A WHOLE WITHOUT THE WRITTEN PERMISSION OF PIVOT LLC IS PROHIBITED. PIVOT LLC RESERVES THE RIGHT TO MAKE CHANGES IN DESIGN AND SPECIFICATION WITHOUT NOTICE.

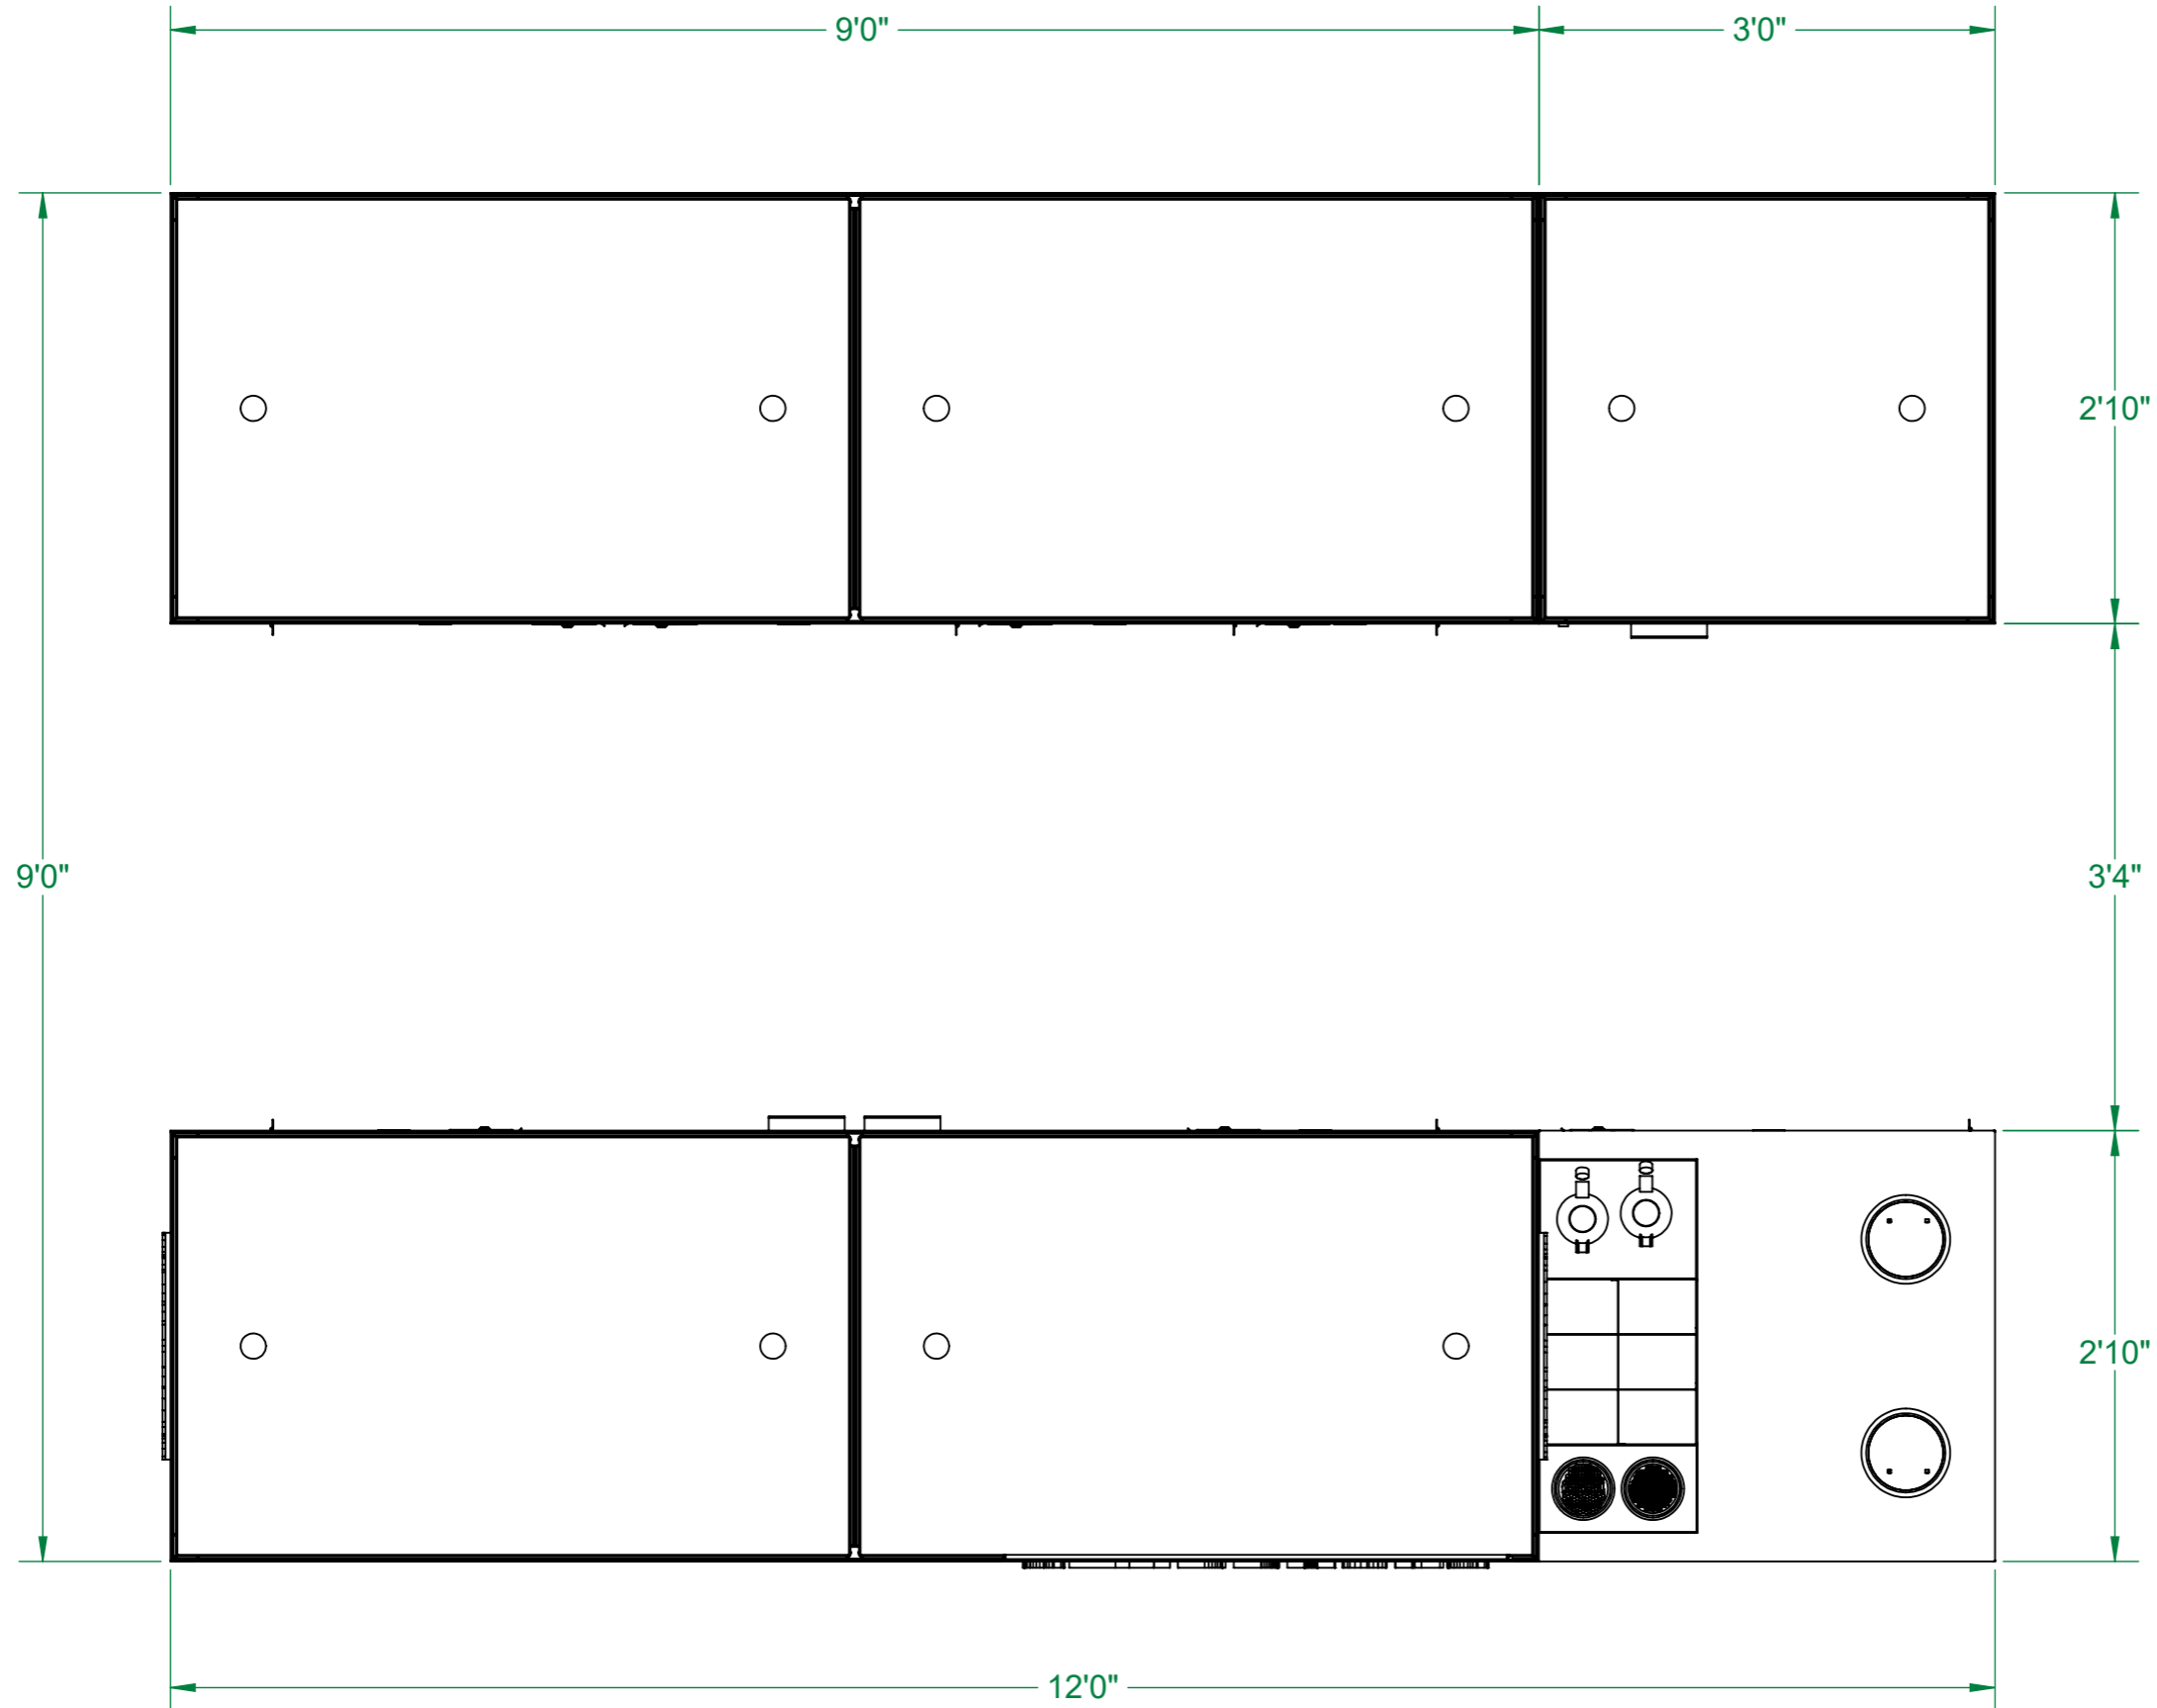

DRAWING TYPE: SHOP DRAWINGS - TOP VIEW

CUSTOMER: Starbucks

PROJECT NAME: Pop Up Store

PART NO.: Standard Store

PART DESC.: Starbucks - Pop Up Store - Standard Store Model

FILENAME: SBUX-CAFE-Standard CLR

PREPARED BY: rlee

Date: 1/6/2023

DWG. NO.
Standard


SIZE	REV	DATE LAST MODIFIED
A3	64	1/6/2023

SCALE: 1:15 **SHEET** 1 of 1



851 Hickory Flat Hwy
 Canton, GA 30115
 (404) 671-9325
 www.PivotCorp.com

PROPRIETARY AND CONFIDENTIAL
 THE INFORMATION CONTAINED IN THIS DRAWING IS THE SOLE PROPERTY OF PIVOT LLC. ANY REPRODUCTION IN PART OR AS A WHOLE WITHOUT THE WRITTEN PERMISSION OF PIVOT LLC IS PROHIBITED. PIVOT LLC RESERVES THE RIGHT TO MAKE CHANGES IN DESIGN AND SPECIFICATION WITHOUT NOTICE.

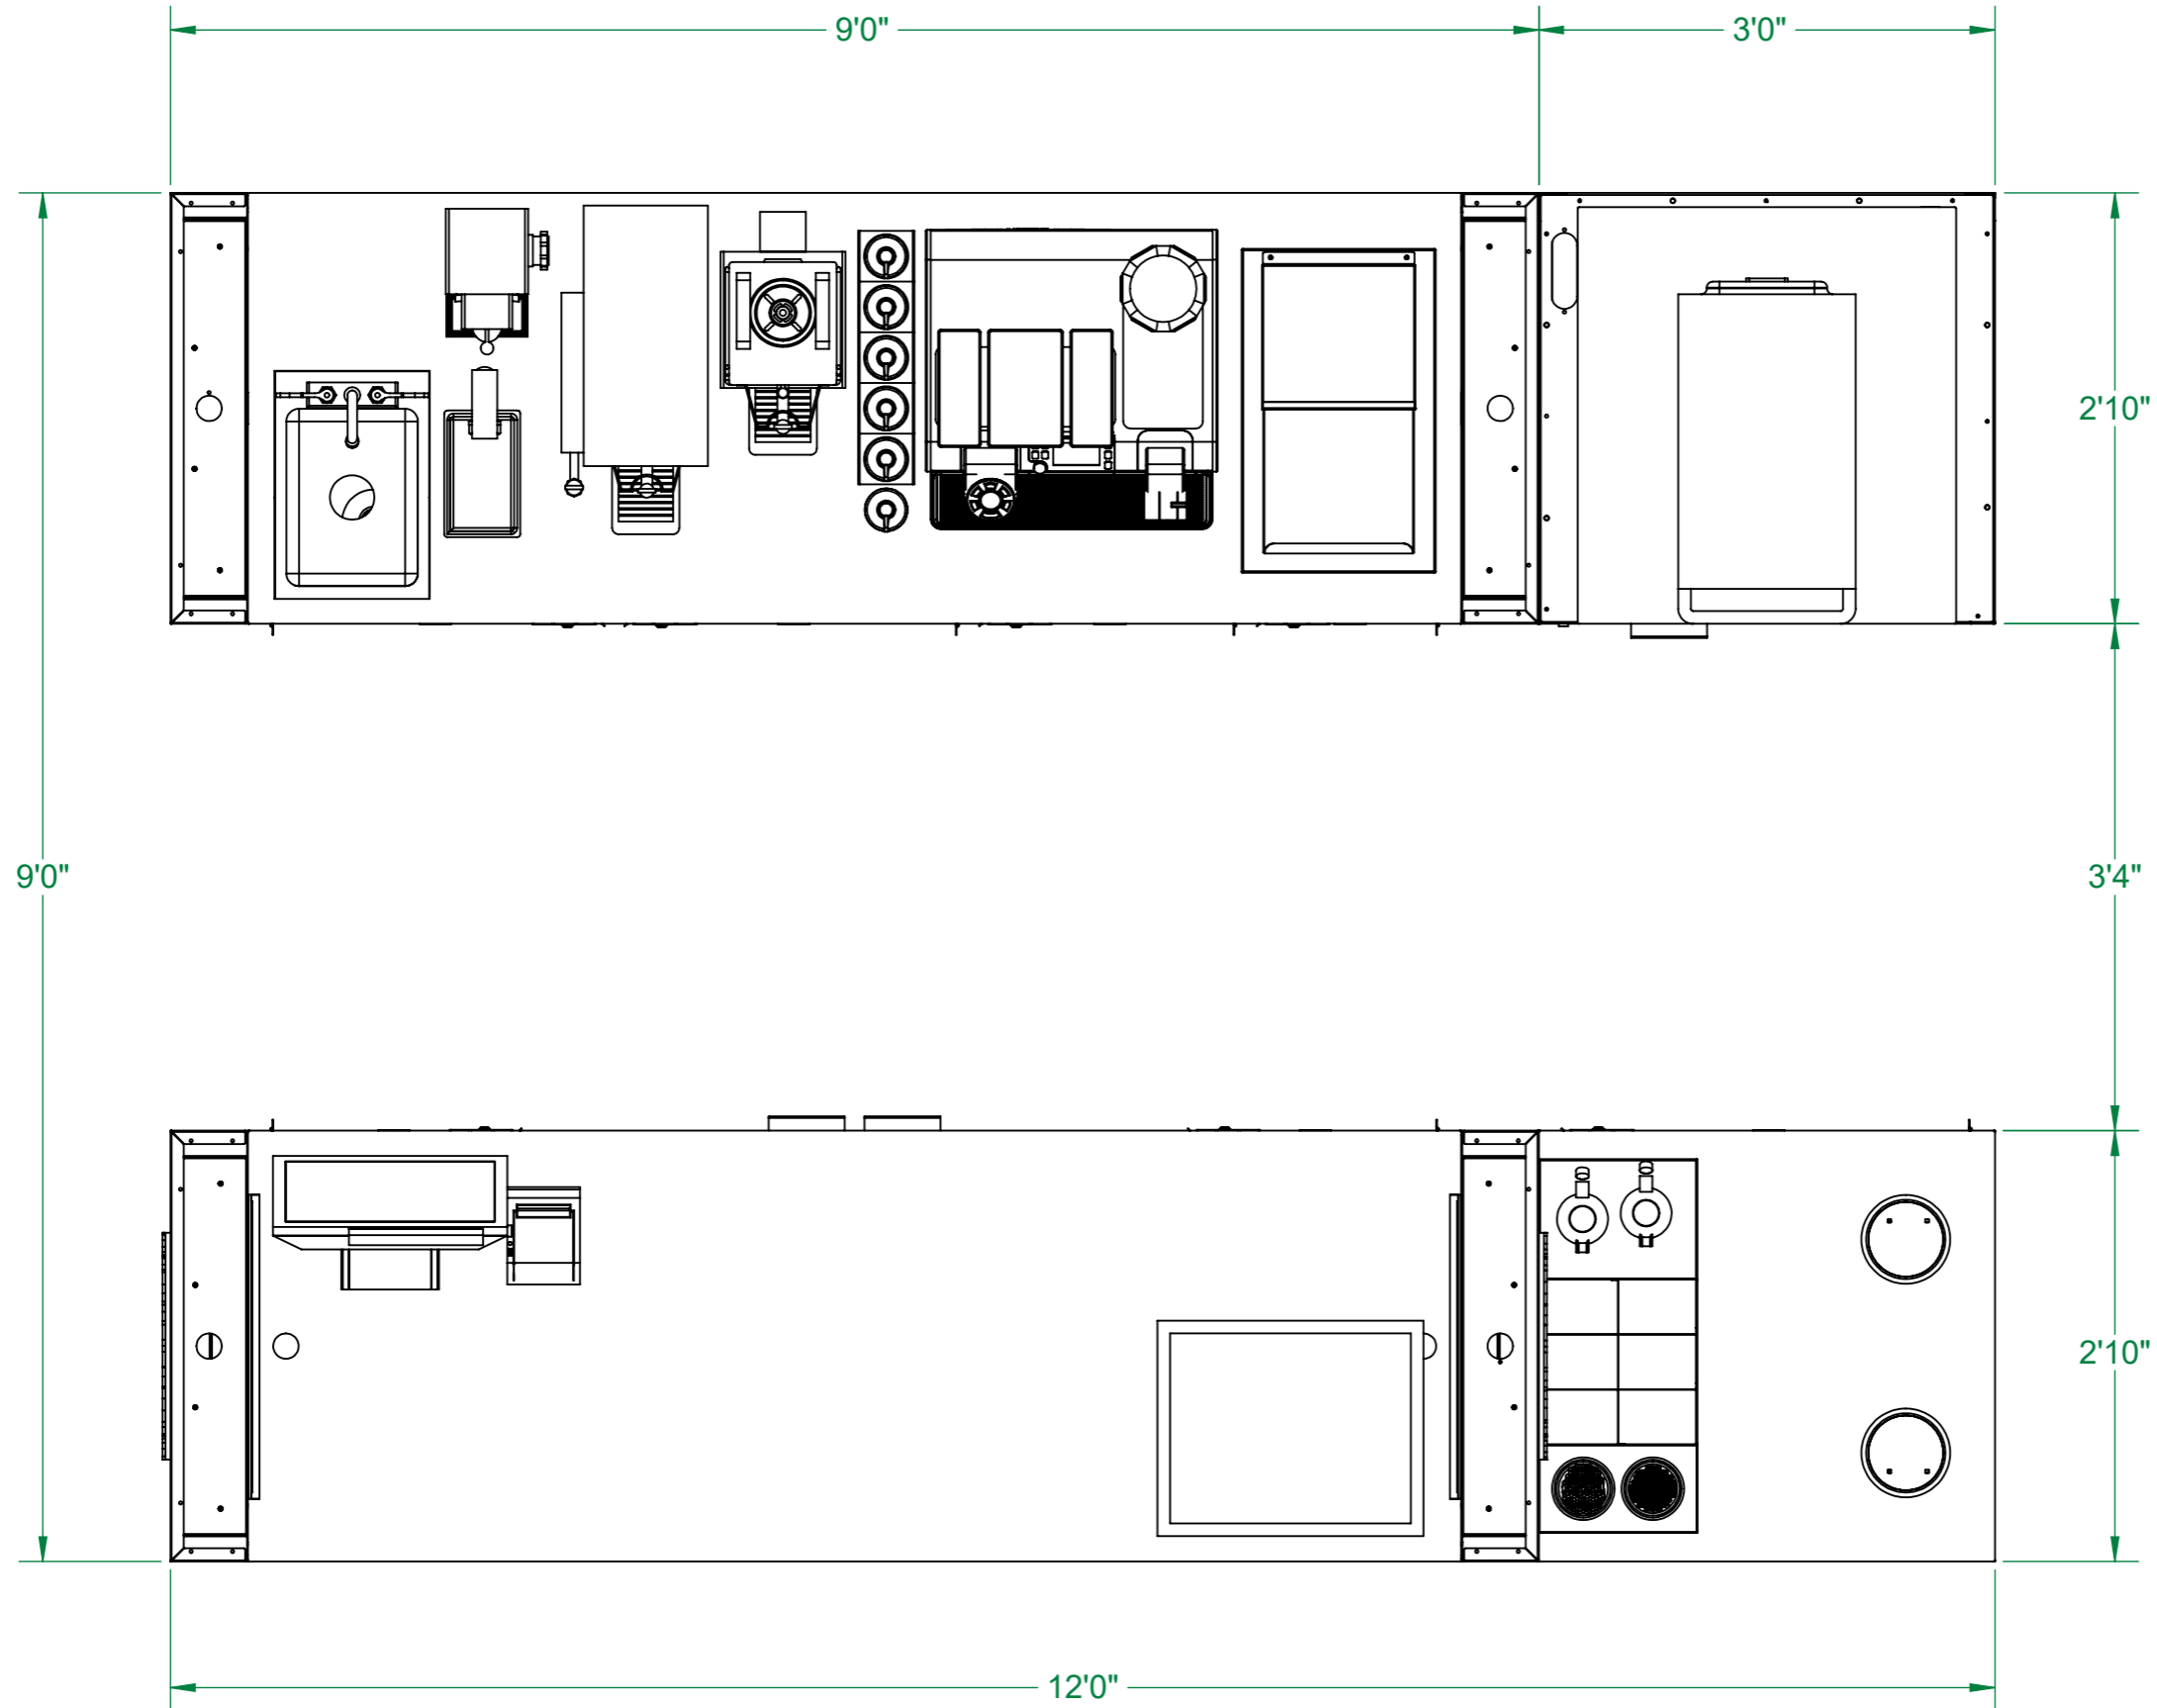

SHOP DRAWINGS - TOP VIEW W/O CANOPY

DRAWING TYPE:	Starbucks
CUSTOMER:	Starbucks
PART NO.:	Standard Store
FILENAME:	SBUX-CAFE-Standard CLR

PROJECT NAME: Pop Up Store

PART DESC.: Starbucks - Pop Up Store - Standard Store Model

PREPARED BY: rlee

Date: 1/6/2023

DWG. NO.
Standard

SIZE	REV	DATE LAST MODIFIED
A3	64	1/6/2023

SCALE: 1:15 **SHEET** 1 of 1