




851 Hickory Flat Hwy
 Canton, GA 30115
 (404) 671-9325
 www.PivotCorp.com

PROPRIETARY AND CONFIDENTIAL
 THE INFORMATION CONTAINED IN THIS DRAWING IS THE SOLE PROPERTY OF PIVOT LLC. ANY REPRODUCTION IN PART OR AS A WHOLE WITHOUT THE WRITTEN PERMISSION OF PIVOT LLC IS PROHIBITED. PIVOT LLC RESERVES THE RIGHT TO MAKE CHANGES IN DESIGN AND SPECIFICATION WITHOUT NOTICE.

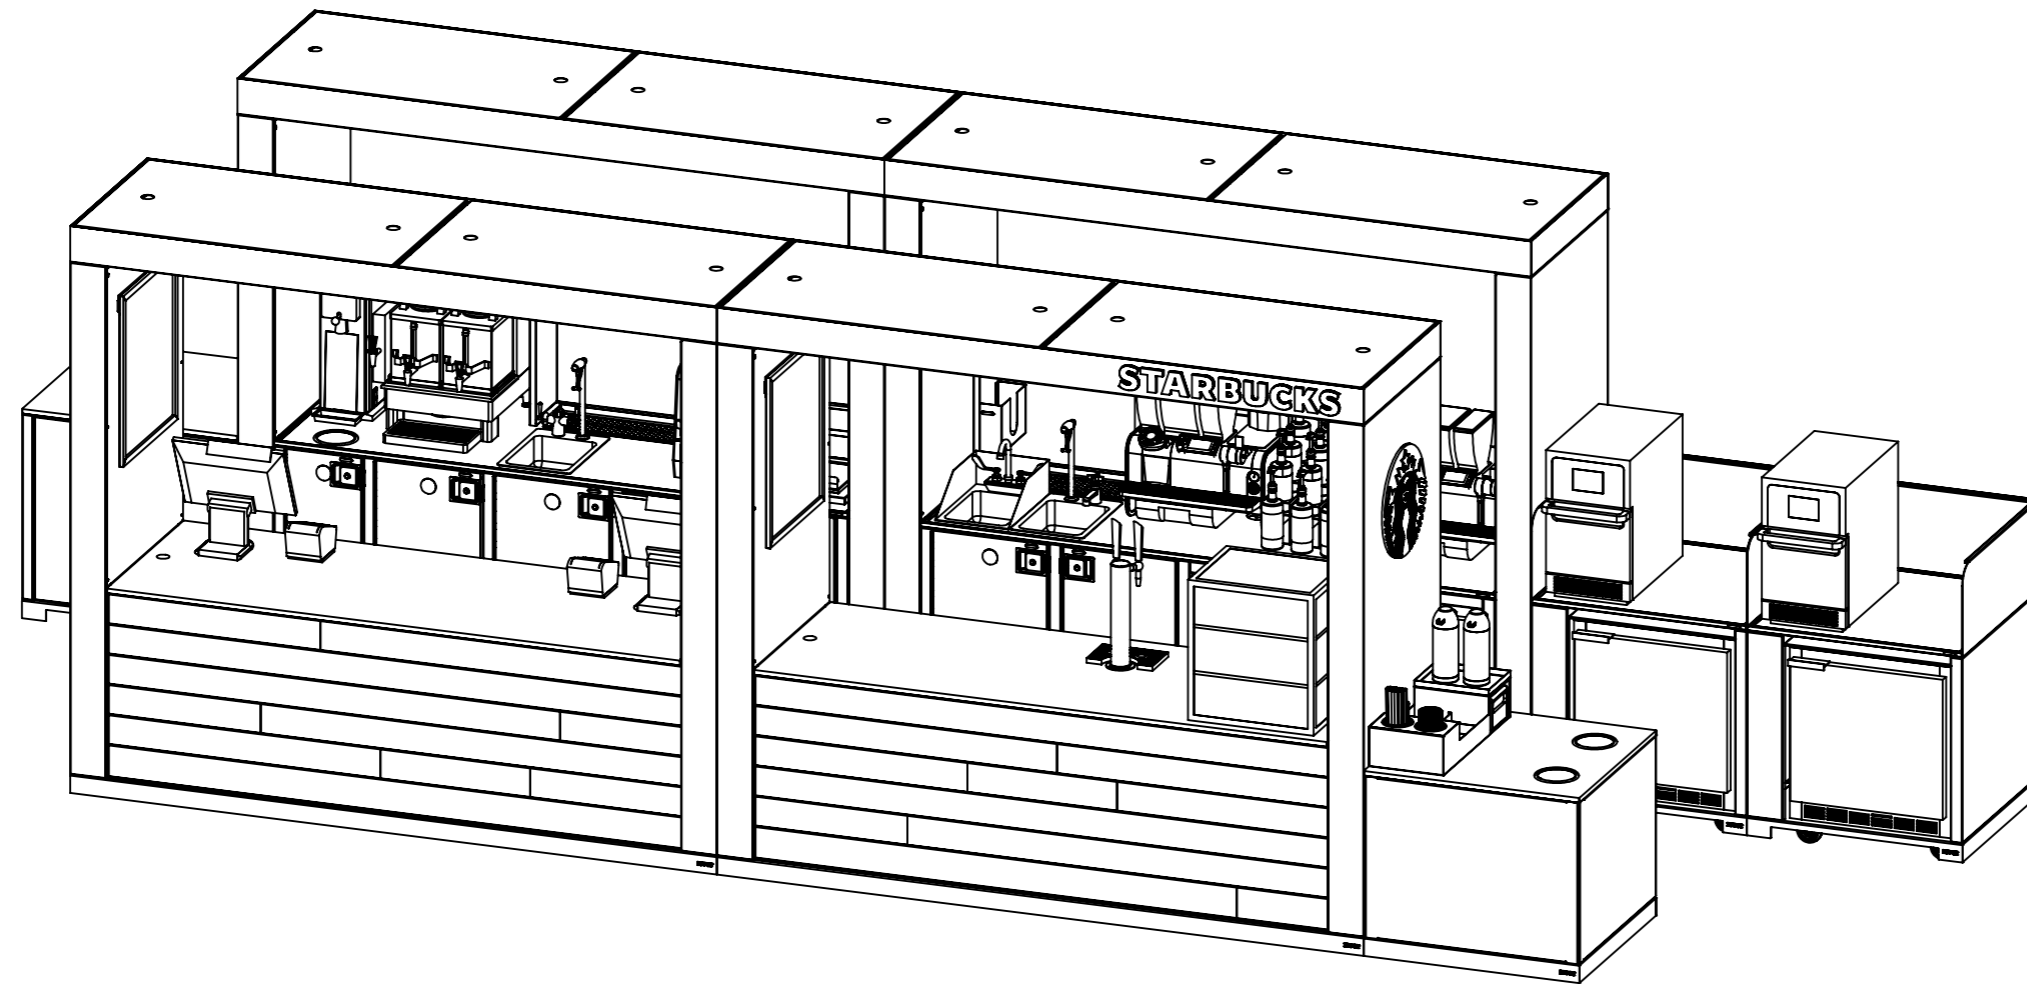

DRAWING TYPE: SHOP DRAWINGS - DIMETRIC VIEW

PROJECT NAME: Enhanced Pop Up Store

PART DESC.: Starbucks Pop Up Store - Enhanced B2 Layout

CUSTOMER: Starbucks

PART NO.: Enhanced B2

FILENAME: SBUX-CAFE-Enhanced CLR

PREPARED BY: rlee

Date: 1/6/2023

DWG. NO.
 ENH B2


| SIZE | REV | DATE LAST MODIFIED |
|-----------|-----|--------------------|
| A3 | 78 | 1/6/2023 |

SCALE: 1:30 **SHEET** 1 of 1



851 Hickory Flat Hwy
 Canton, GA 30115
 (404) 671-9325
 www.PivotCorp.com

PROPRIETARY AND CONFIDENTIAL
 THE INFORMATION CONTAINED IN THIS DRAWING IS THE SOLE PROPERTY OF PIVOT LLC. ANY REPRODUCTION IN PART OR AS A WHOLE WITHOUT THE WRITTEN PERMISSION OF PIVOT LLC IS PROHIBITED. PIVOT LLC RESERVES THE RIGHT TO MAKE CHANGES IN DESIGN AND SPECIFICATION WITHOUT NOTICE.

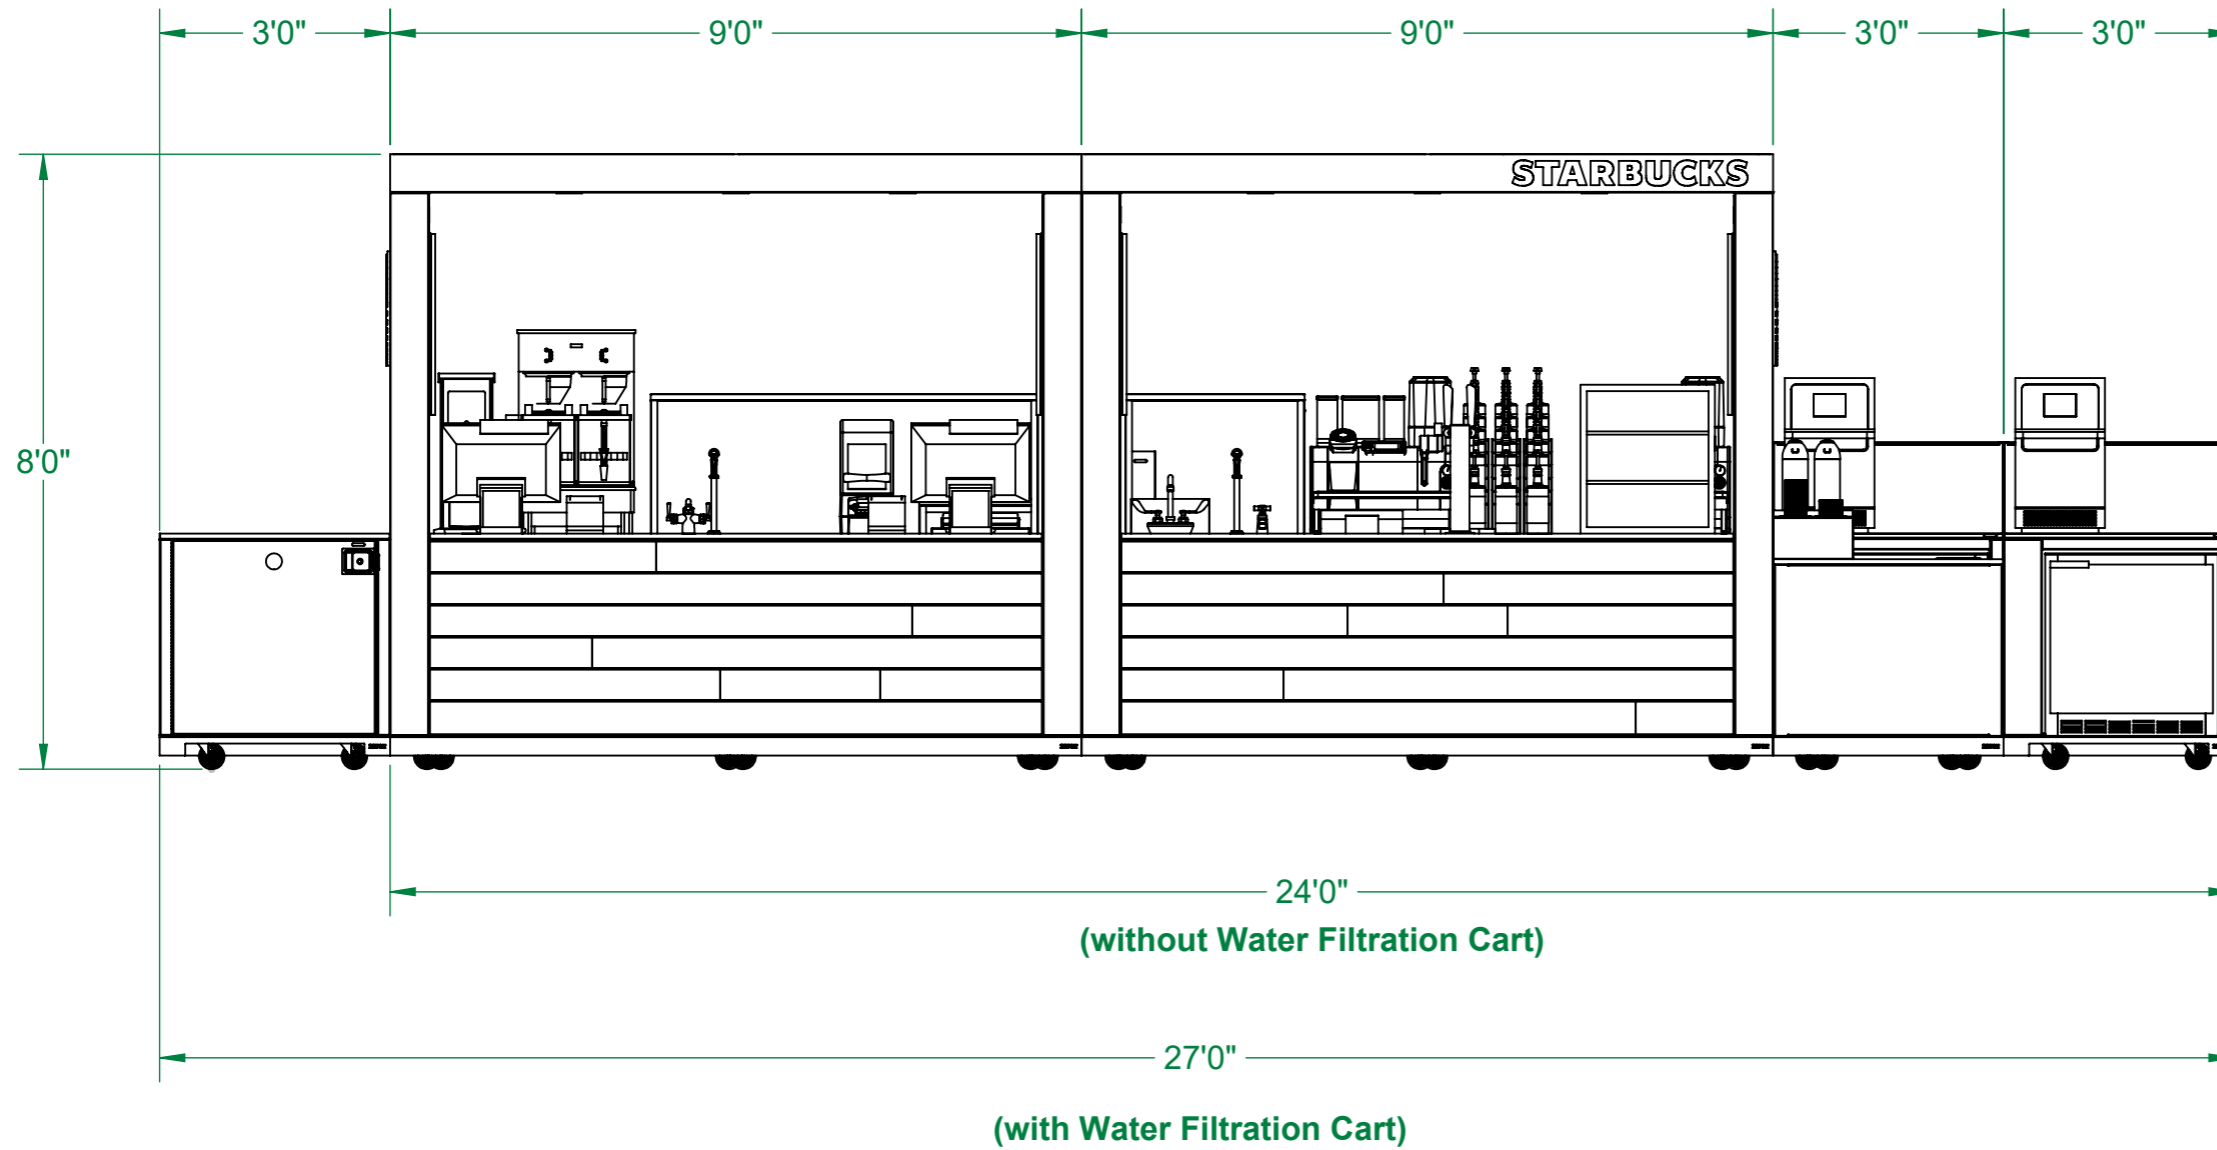

SHOP DRAWINGS - FRONT VIEW

DRAWING TYPE:

CUSTOMER: Starbucks

PART NO.: Enhanced B2

FILENAME: SBUX-CAFE-Enhanced CLR

PROJECT NAME: Enhanced Pop Up Store

PART DESC.: Starbucks Pop Up Store - Enhanced B2 Layout

PREPARED BY: rlee

Date: 1/6/2023

DWG. NO.
 ENH B2


| SIZE | REV | DATE LAST MODIFIED |
|-----------|-----|--------------------|
| A3 | 78 | 1/6/2023 |

SCALE: 1:30 **SHEET** 1 of 1



851 Hickory Flat Hwy
 Canton, GA 30115
 (404) 671-9325
 www.PivotCorp.com

PROPRIETARY AND CONFIDENTIAL
 THE INFORMATION CONTAINED IN THIS DRAWING IS THE SOLE PROPERTY OF PIVOT LLC. ANY REPRODUCTION IN PART OR AS A WHOLE WITHOUT THE WRITTEN PERMISSION OF PIVOT LLC IS PROHIBITED. PIVOT LLC RESERVES THE RIGHT TO MAKE CHANGES IN DESIGN AND SPECIFICATION WITHOUT NOTICE.

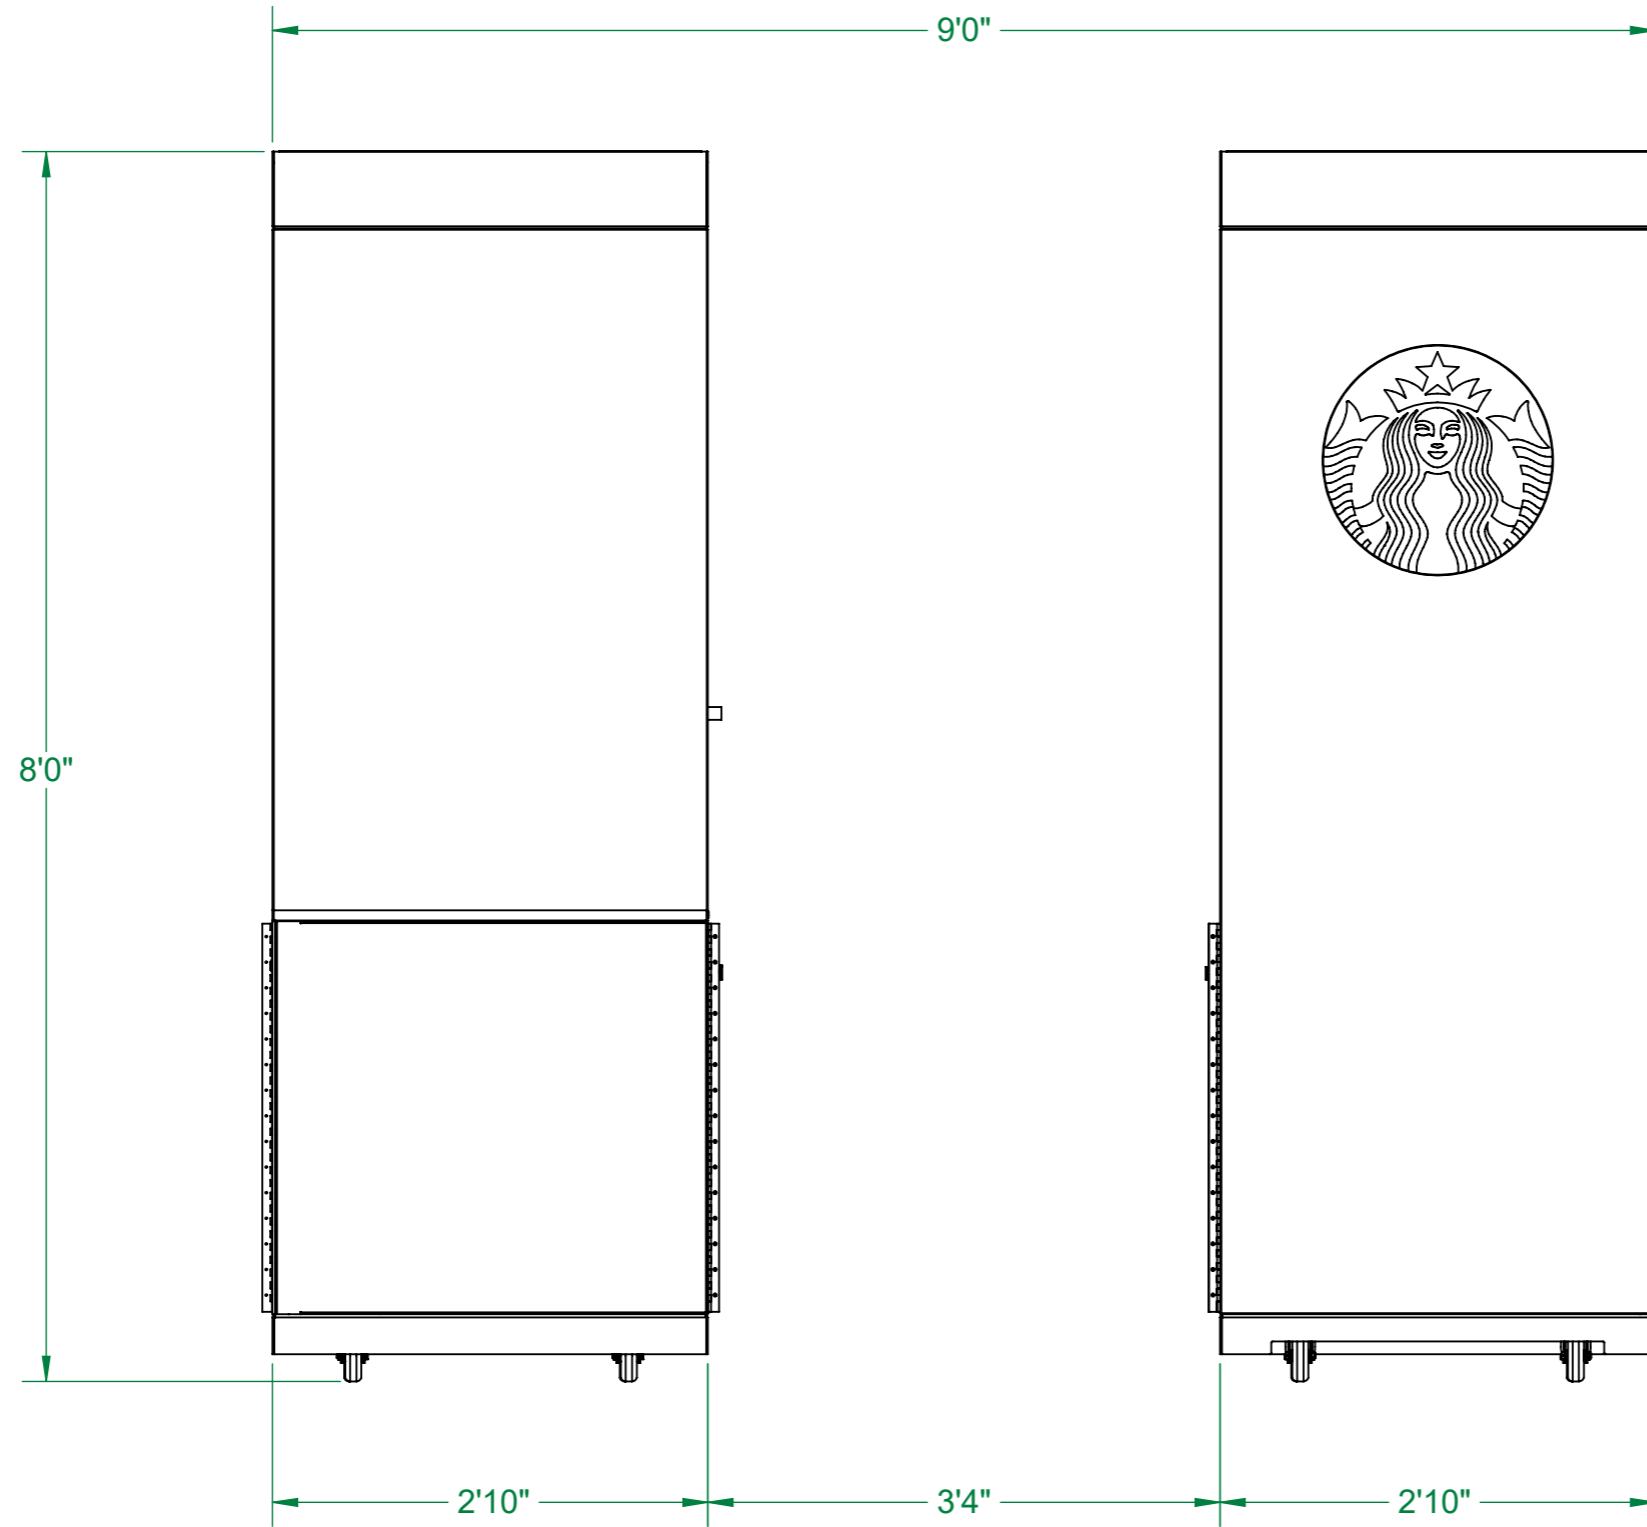

DRAWING TYPE: SHOP DRAWINGS - LEFT VIEW

CUSTOMER: Starbucks

PART NO.: Enhanced B2

FILENAME: SBUX-CAFE-Enhanced CLR

PROJECT NAME: Enhanced Pop Up Store

PART DESC.: Starbucks Pop Up Store - Enhanced B2 Layout

PREPARED BY: rlee

Date: 1/6/2023

DWG. NO.
 ENH B2

| SIZE | REV | DATE LAST MODIFIED |
|-----------|-----|--------------------|
| A3 | 78 | 1/6/2023 |


SCALE: 1:15 **SHEET** 1 of 1



851 Hickory Flat Hwy
 Canton, GA 30115
 (404) 671-9325
 www.PivotCorp.com

PROPRIETARY AND CONFIDENTIAL

THE INFORMATION CONTAINED IN THIS DRAWING IS THE SOLE PROPERTY OF PIVOT LLC. ANY REPRODUCTION IN PART OR AS A WHOLE WITHOUT THE WRITTEN PERMISSION OF PIVOT LLC IS PROHIBITED. PIVOT LLC RESERVES THE RIGHT TO MAKE CHANGES IN DESIGN AND SPECIFICATION WITHOUT NOTICE.

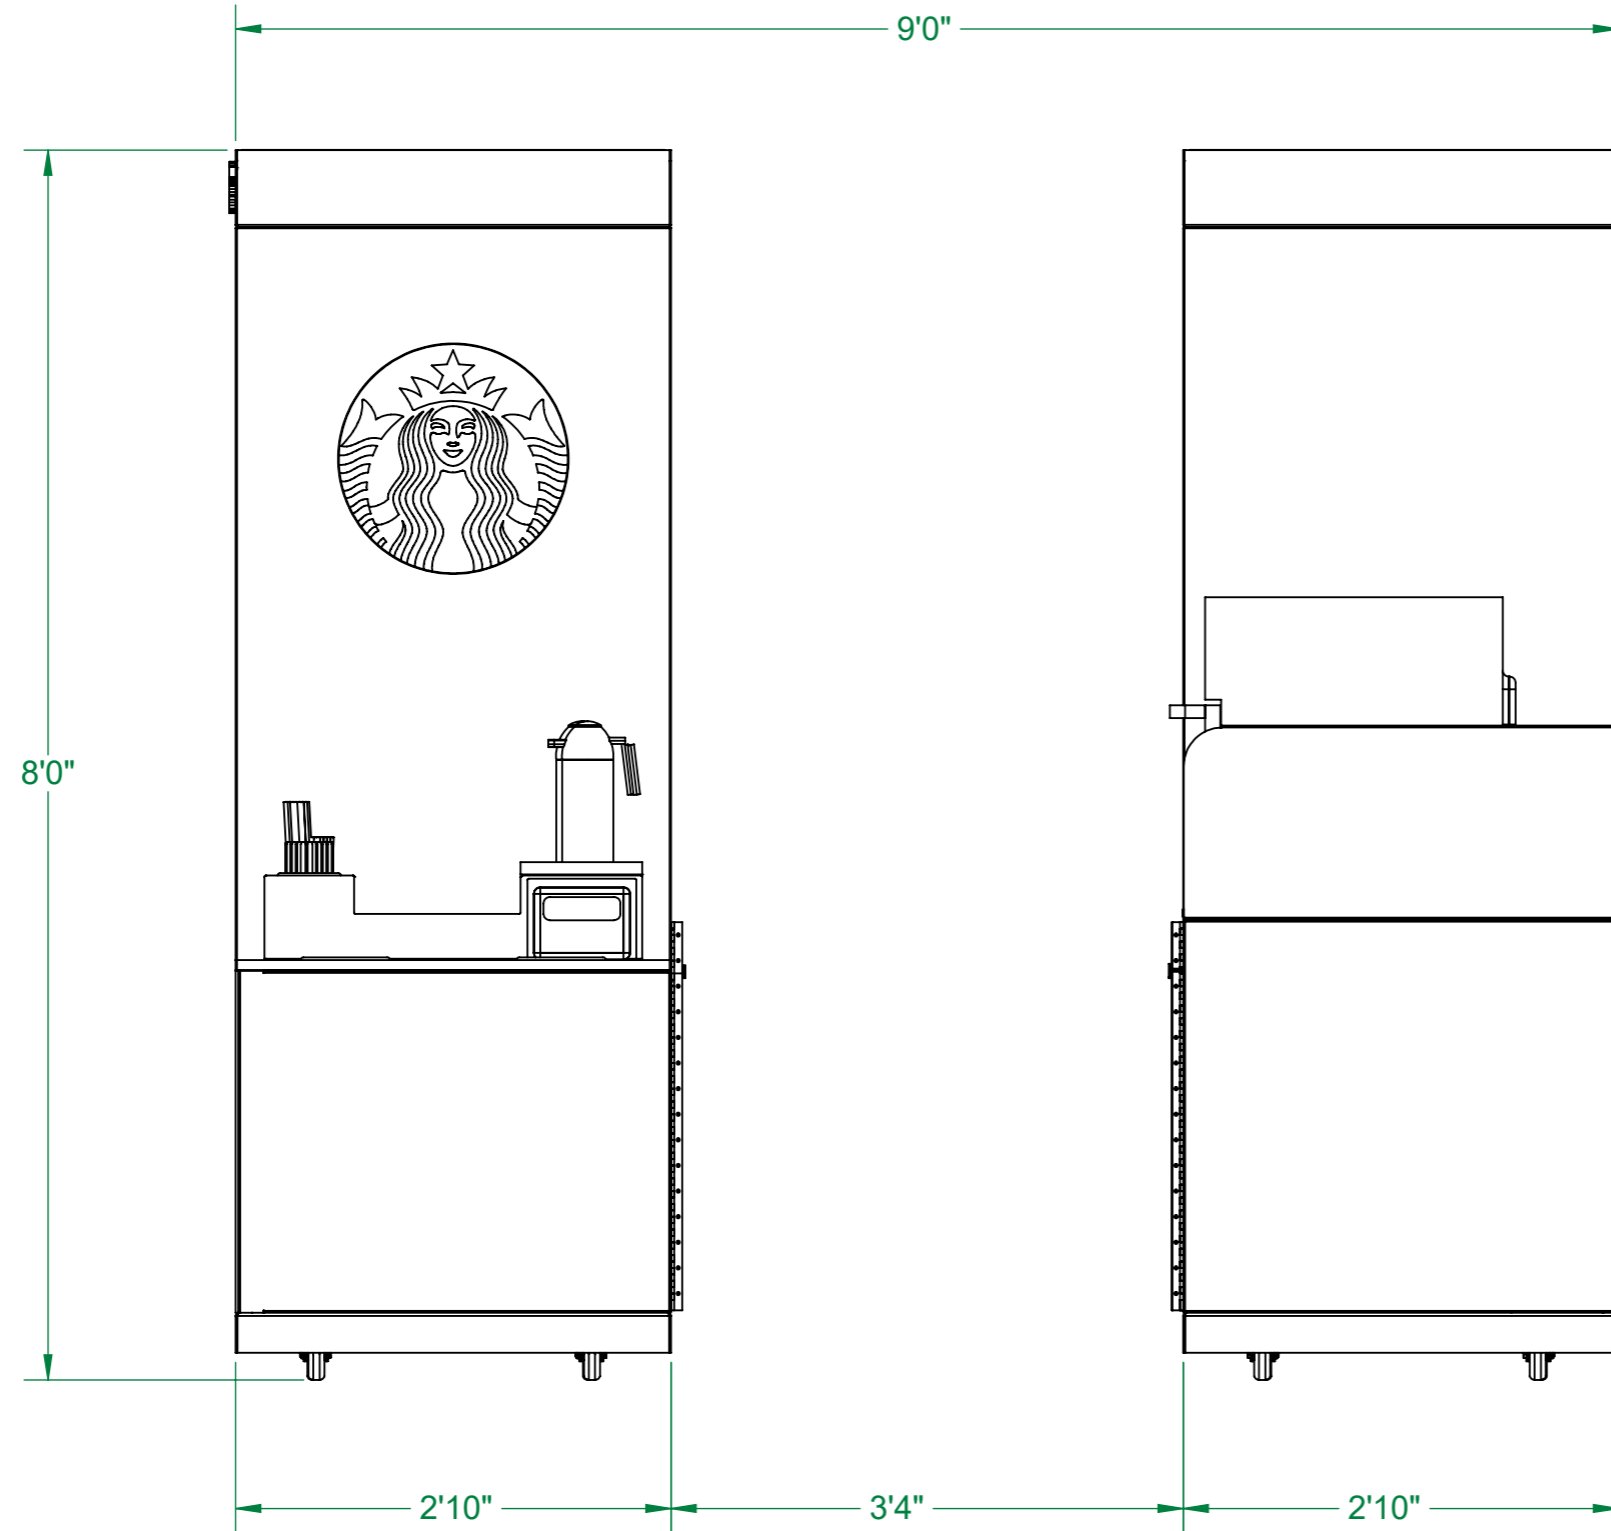

SHOP DRAWINGS - RIGHT VIEW

DRAWING TYPE:

CUSTOMER: Starbucks

PART NO.: Enhanced B2

FILENAME: SBUX-CAFE-Enhanced CLR

PROJECT NAME: Enhanced Pop Up Store

PART DESC.: Starbucks Pop Up Store - Enhanced B2 Layout

PREPARED BY: rlee

Date: 1/6/2023

DWG. NO.
 ENH B2


| SIZE | REV | DATE LAST MODIFIED |
|-----------|-----|--------------------|
| A3 | 78 | 1/6/2023 |

SCALE: 1:15 **SHEET** 1 of 1



851 Hickory Flat Hwy
 Canton, GA 30115
 (404) 671-9325
 www.PivotCorp.com

PROPRIETARY AND CONFIDENTIAL
 THE INFORMATION CONTAINED IN THIS DRAWING IS THE SOLE PROPERTY OF PIVOT LLC. ANY REPRODUCTION IN PART OR AS A WHOLE WITHOUT THE WRITTEN PERMISSION OF PIVOT LLC IS PROHIBITED. PIVOT LLC RESERVES THE RIGHT TO MAKE CHANGES IN DESIGN AND SPECIFICATION WITHOUT NOTICE.

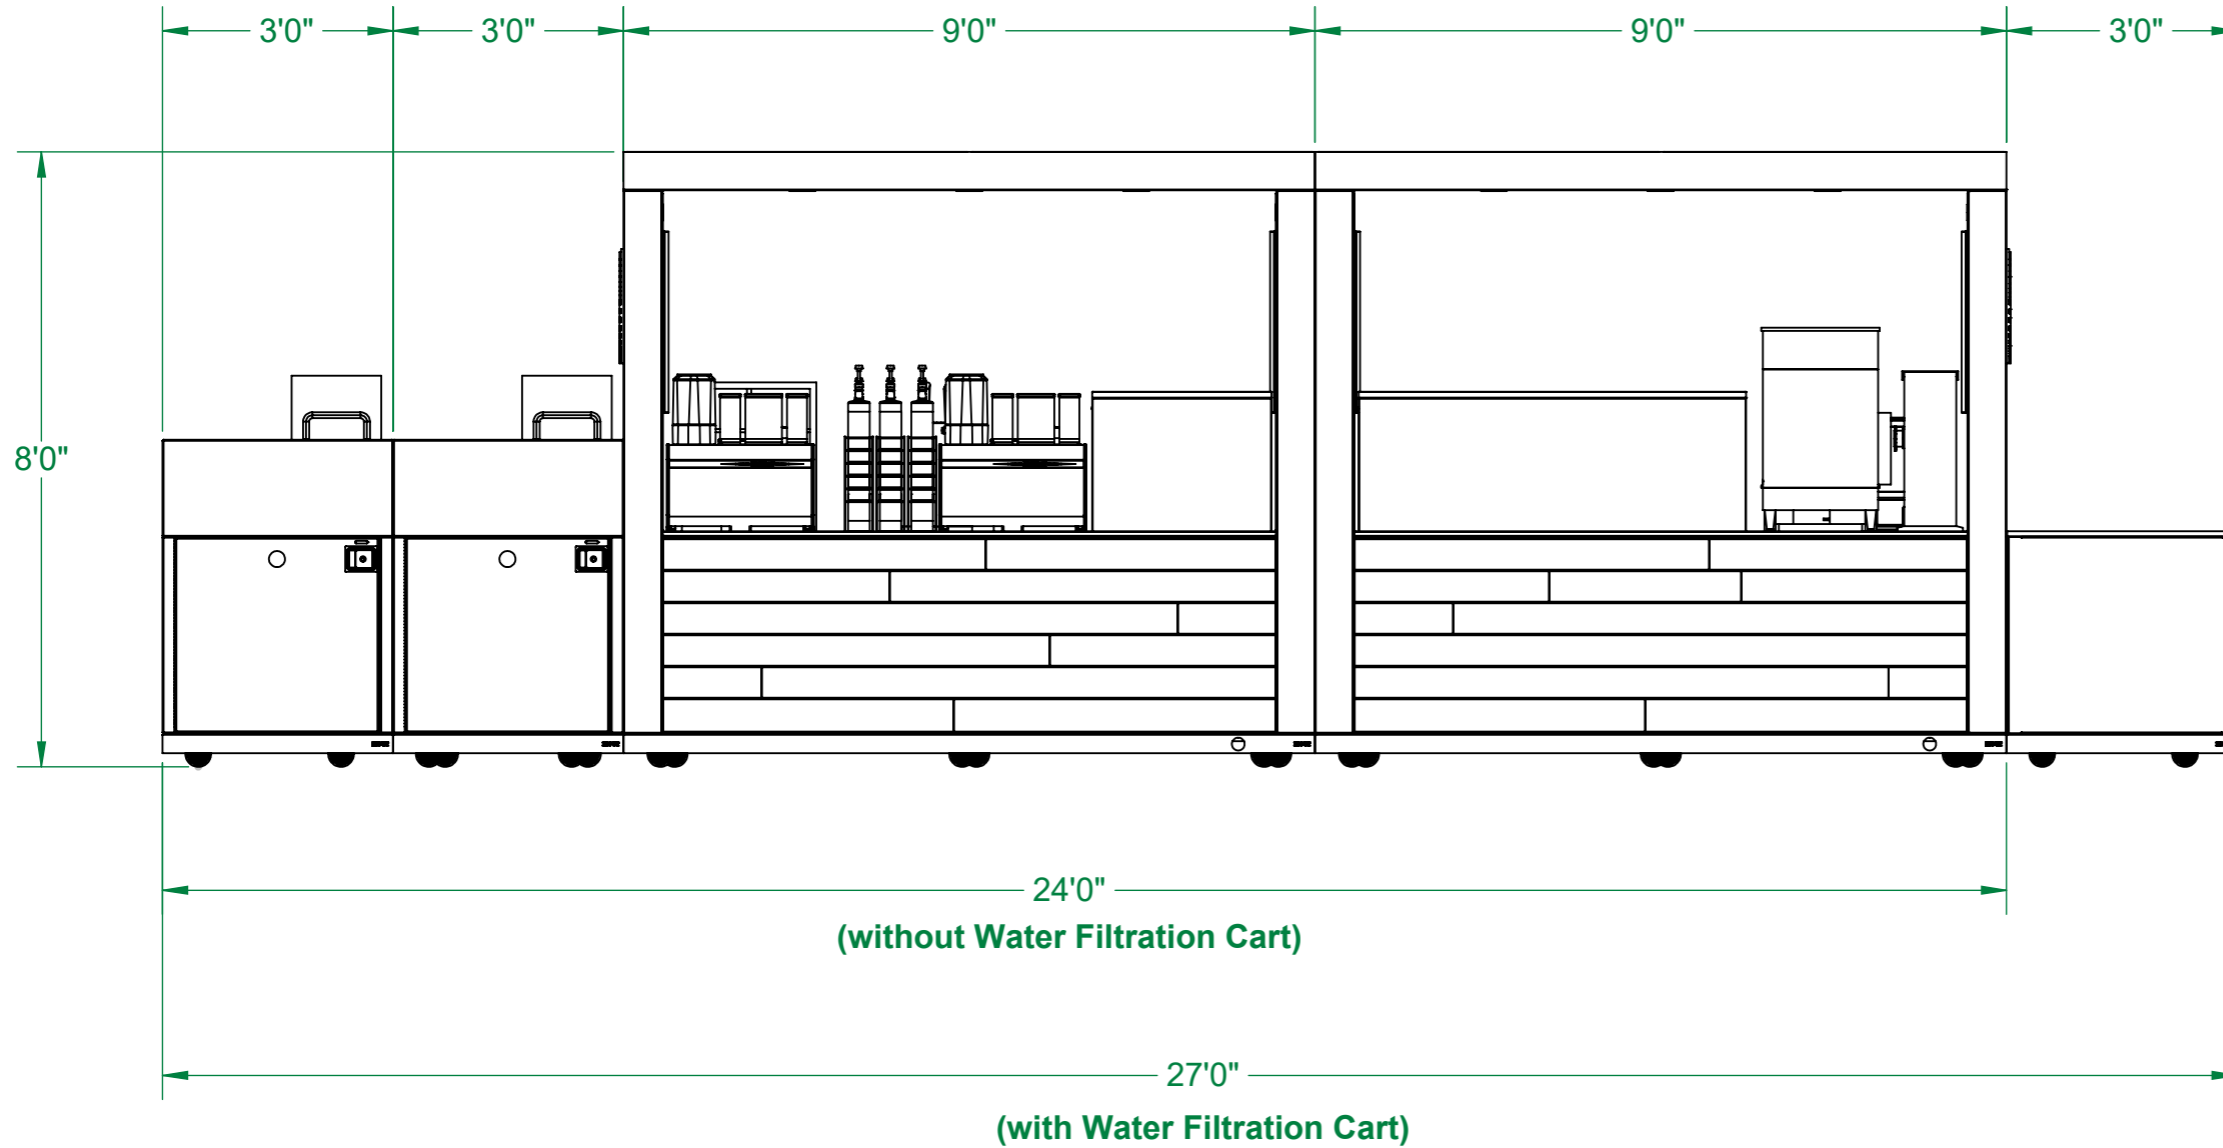

SHOP DRAWING - REAR VIEW

DRAWING TYPE:

CUSTOMER: Starbucks

PART NO.: Enhanced B2

FILENAME: SBUX-CAFE-Enhanced CLR

PROJECT NAME: Enhanced Pop Up Store

PART DESC.: Starbucks Pop Up Store - Enhanced B2 Layout

PREPARED BY: rlee

Date: 1/6/2023

DWG. NO.
 ENH B2


| SIZE | REV | DATE LAST MODIFIED |
|-----------|-----|--------------------|
| A3 | 78 | 1/6/2023 |

SCALE: 1:30 **SHEET** 1 of 1



851 Hickory Flat Hwy
 Canton, GA 30115
 (404) 671-9325
 www.PivotCorp.com

PROPRIETARY AND CONFIDENTIAL
 THE INFORMATION CONTAINED IN THIS DRAWING IS THE SOLE PROPERTY OF PIVOT LLC. ANY REPRODUCTION IN PART OR AS A WHOLE WITHOUT THE WRITTEN PERMISSION OF PIVOT LLC IS PROHIBITED. PIVOT LLC RESERVES THE RIGHT TO MAKE CHANGES IN DESIGN AND SPECIFICATION WITHOUT NOTICE.

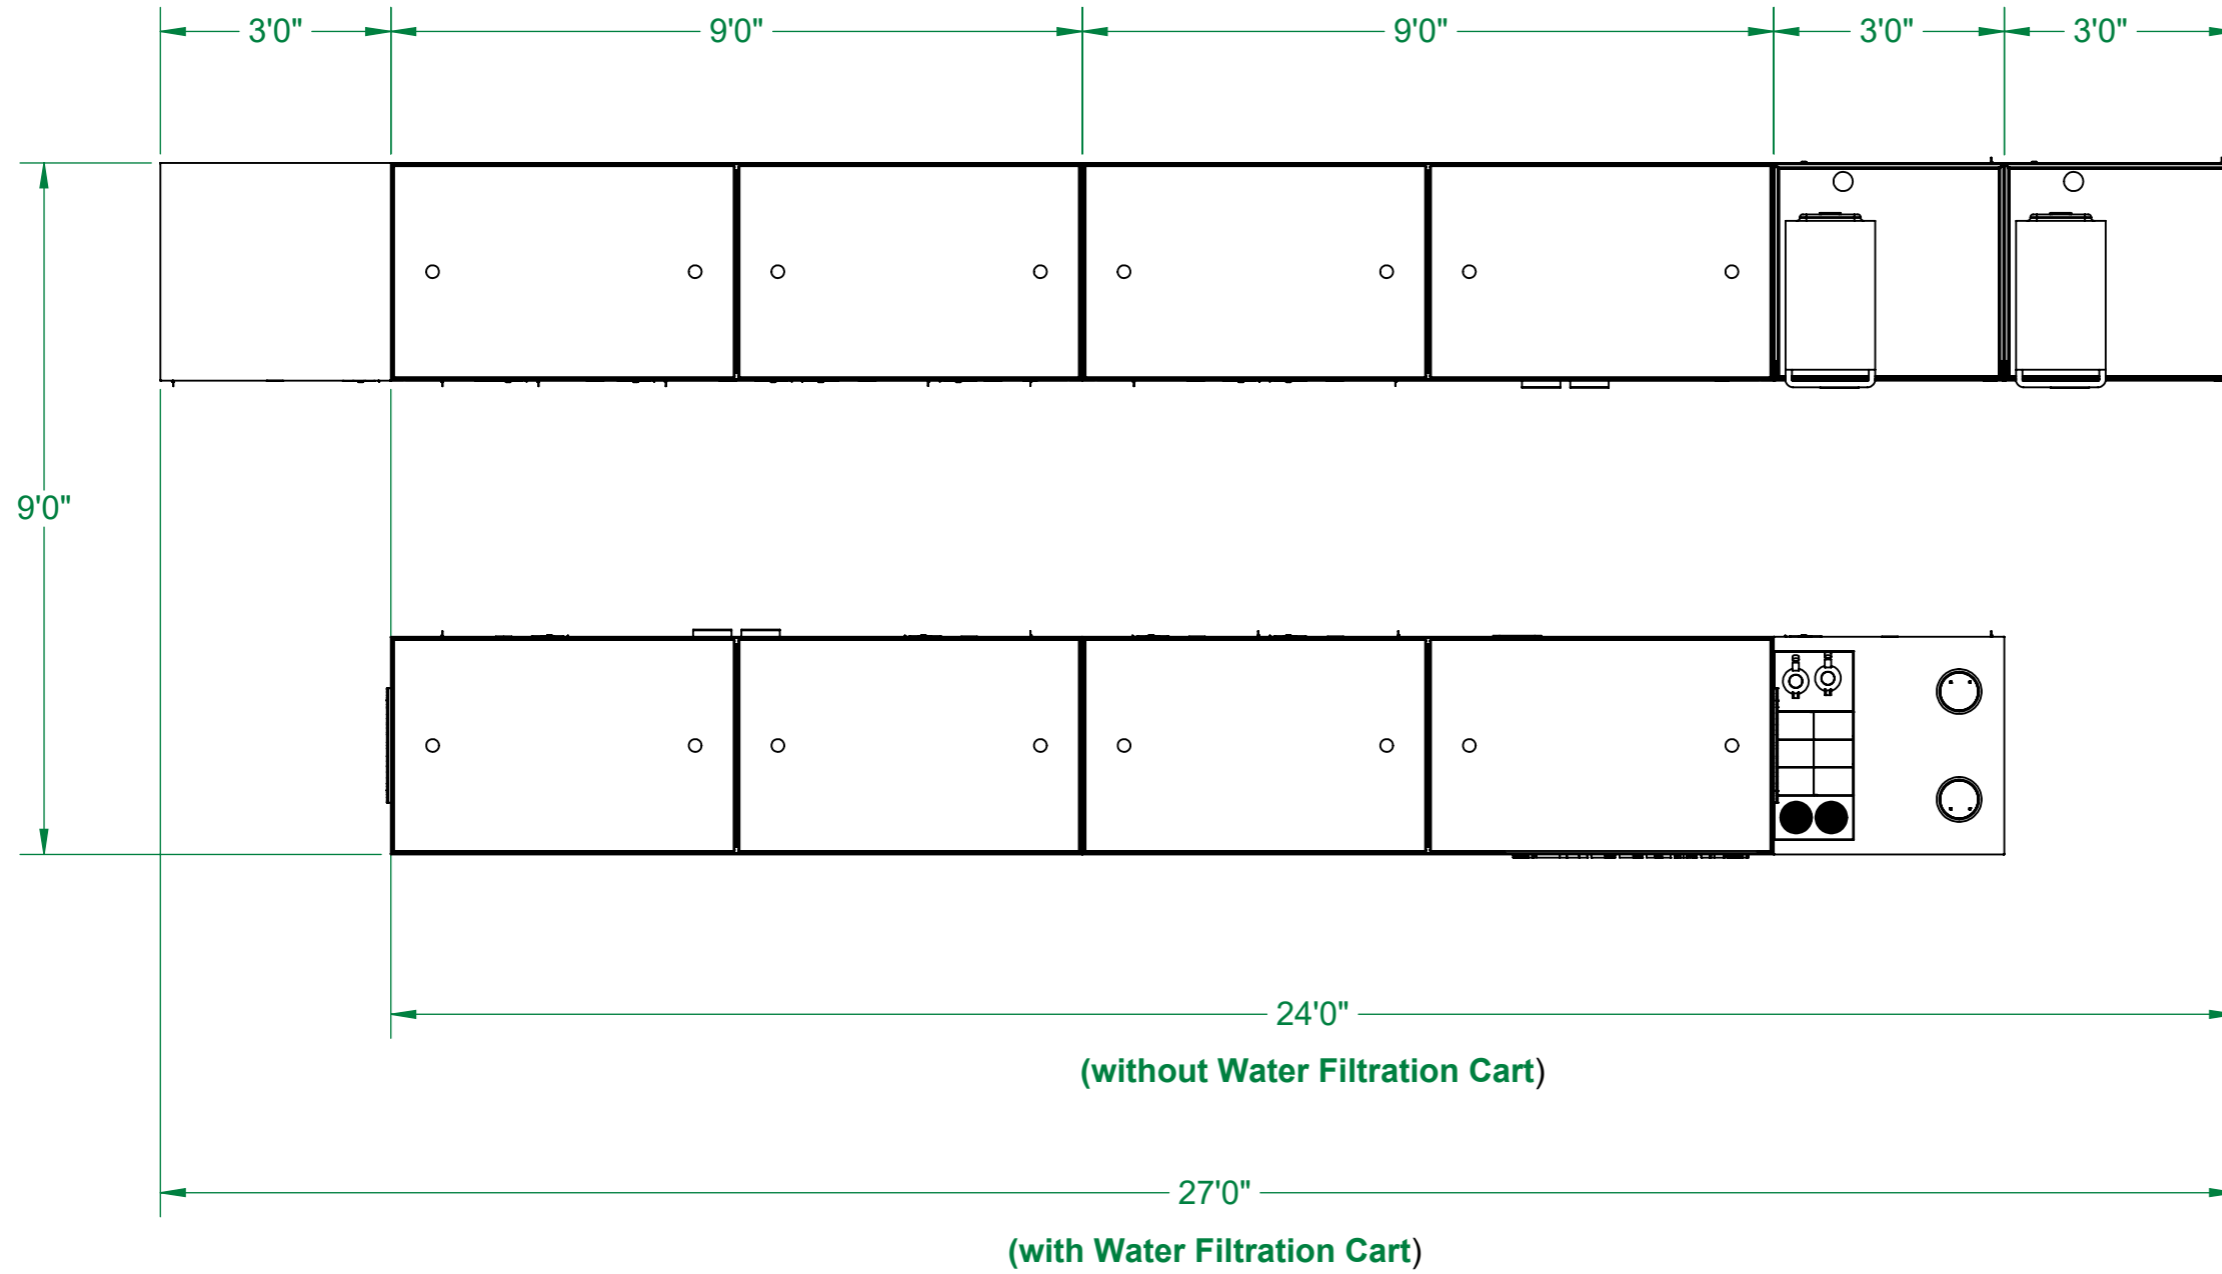

SHOP DRAWINGS - TOP VIEW

DRAWING TYPE:

PROJECT NAME: Enhanced Pop Up Store

CUSTOMER: Starbucks

PART DESC.: Starbucks Pop Up Store - Enhanced B2 Layout

PART NO.: Enhanced B2

FILENAME: SBUX-CAFE-Enhanced CLR

PREPARED BY: rlee

Date: 1/6/2023

DWG. NO.
 ENH B2


| SIZE | REV | DATE LAST MODIFIED |
|-----------|-----|--------------------|
| A3 | 78 | 1/6/2023 |

SCALE: 1:30 **SHEET** 1 of 1



851 Hickory Flat Hwy
 Canton, GA 30115
 (404) 671-9325
 www.PivotCorp.com

PROPRIETARY AND CONFIDENTIAL
 THE INFORMATION CONTAINED IN THIS DRAWING IS THE SOLE PROPERTY OF PIVOT LLC. ANY REPRODUCTION IN PART OR AS A WHOLE WITHOUT THE WRITTEN PERMISSION OF PIVOT LLC IS PROHIBITED. PIVOT LLC RESERVES THE RIGHT TO MAKE CHANGES IN DESIGN AND SPECIFICATION WITHOUT NOTICE.

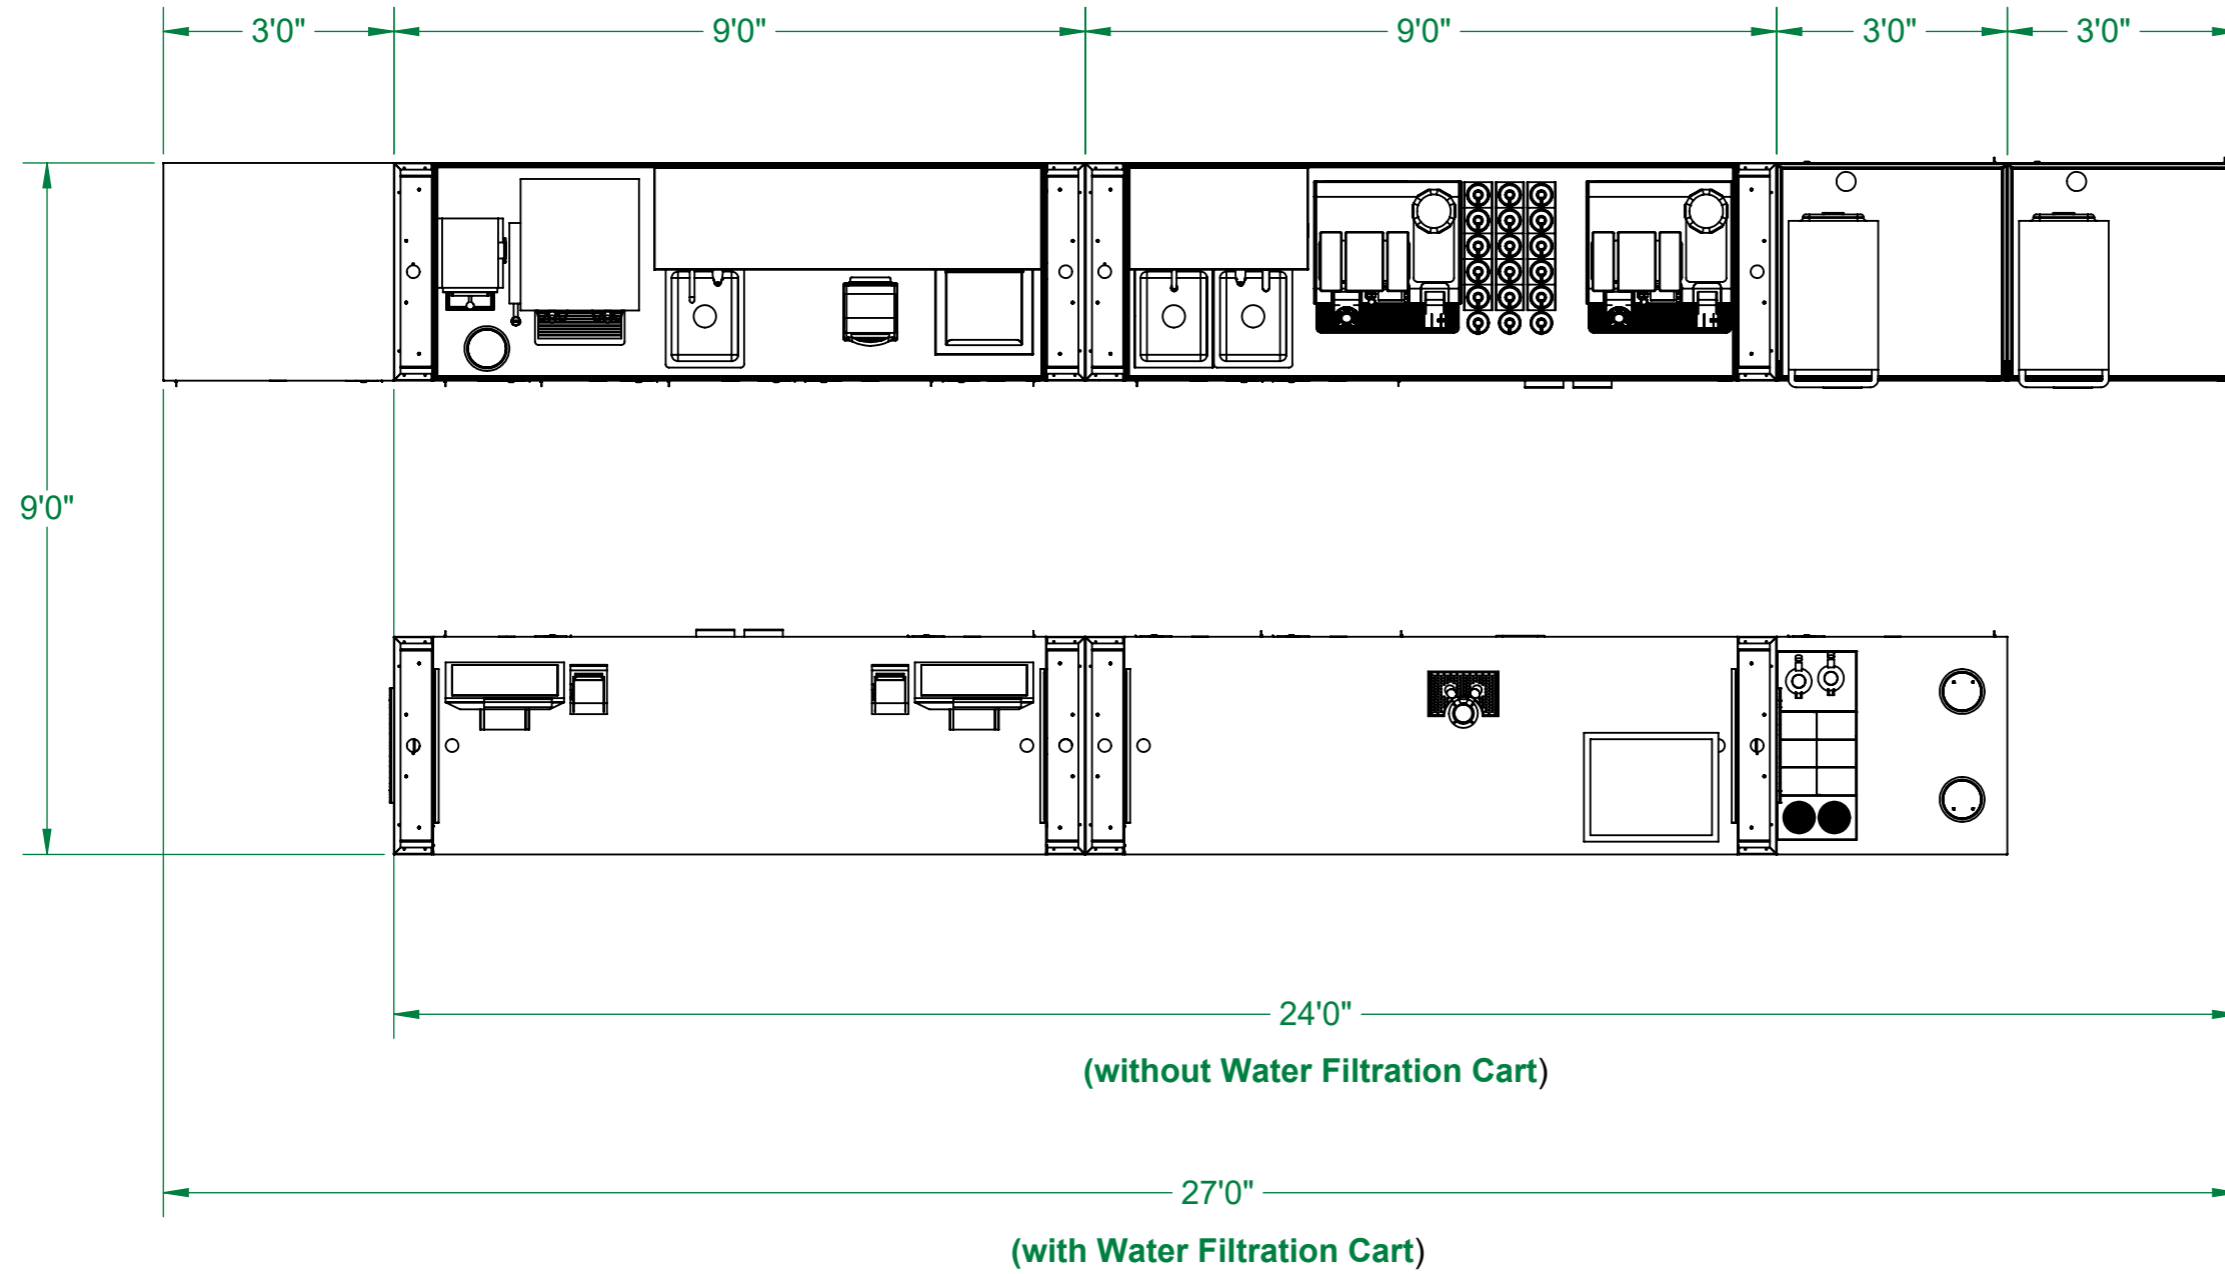

DRAWING TYPE: SHOP DRAWINGS - TOP VIEW W/O CANOPY

PROJECT NAME: Enhanced Pop Up Store

PART DESC.: Starbucks Pop Up Store - Enhanced B2 Layout

CUSTOMER: Starbucks

PART NO.: Enhanced B2

FILENAME: SBUX-CAFE-Enhanced CLR

PREPARED BY: rlee

Date: 1/6/2023

DWG. NO.
 ENH B2

| SIZE | REV | DATE LAST MODIFIED |
|-----------|-----|--------------------|
| A3 | 78 | 1/6/2023 |

SCALE: 1:30 **SHEET** 1 of 1