


PROPRIETARY AND CONFIDENTIAL

THE INFORMATION CONTAINED IN THIS DRAWING IS THE SOLE PROPERTY OF PIVOT LLC. ANY REPRODUCTION IN PART OR AS A WHOLE WITHOUT THE WRITTEN PERMISSION OF PIVOT LLC IS PROHIBITED. PIVOT LLC RESERVES THE RIGHT TO MAKE CHANGES IN DESIGN AND SPECIFICATION WITHOUT NOTICE.

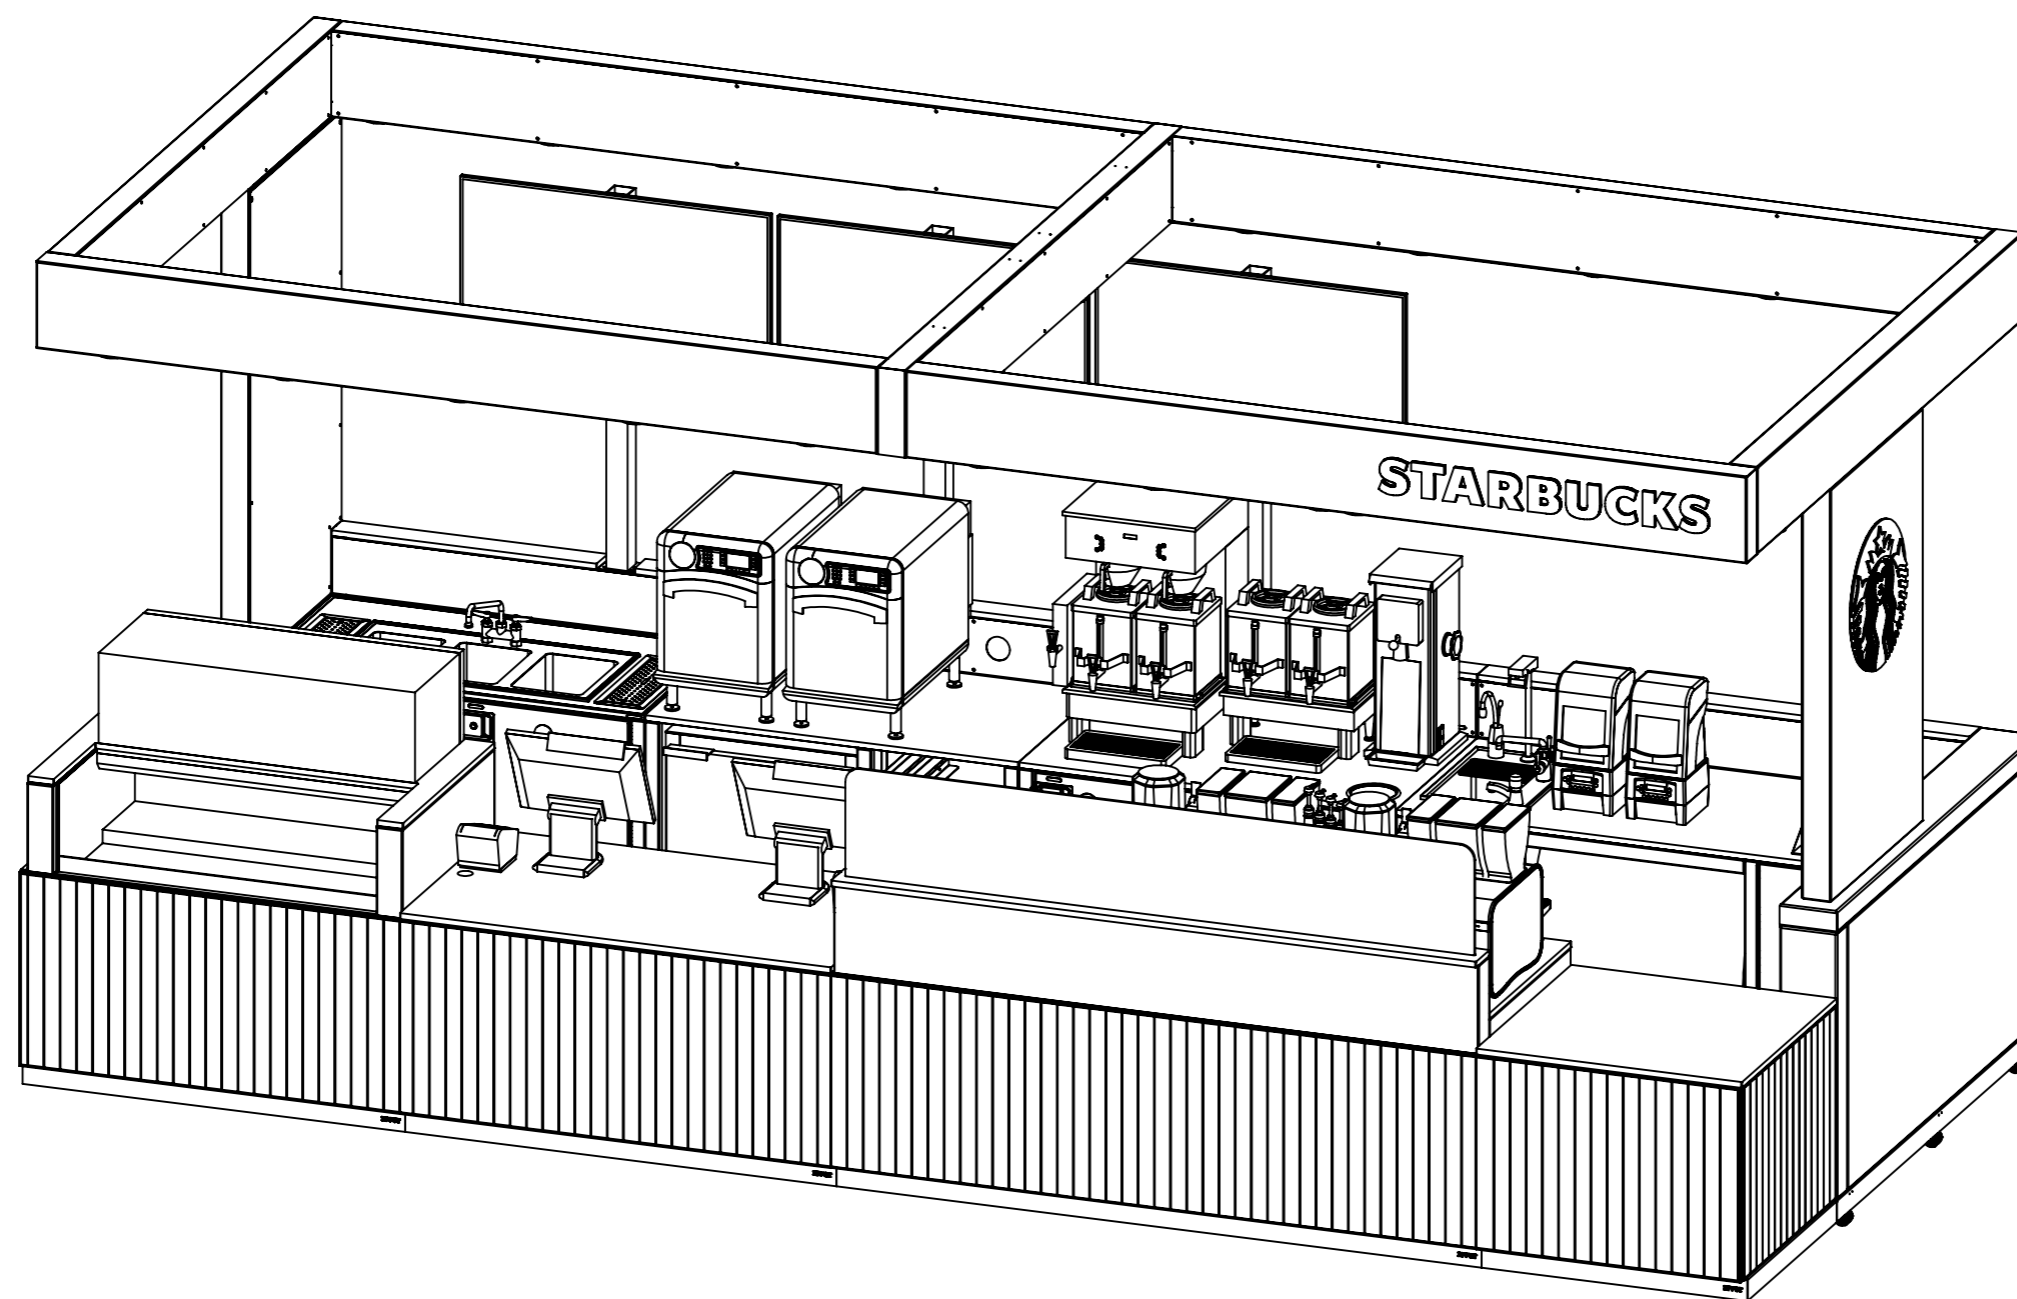

DRAWING TYPE: SHOP DRAWINGS - DIMETRIC VIEW

CUSTOMER: Starbucks

PART NO.: PVK300-SBUX-TCFE-IMU1L

FILENAME: PVK300-SBUX-TCFE-IMU1L CLR

PROJECT NAME: Temp Cafe

PART DESC.: Starbucks - Temp Cafe - IMU1L - Left Entry

PREPARED BY: rlee

Date: 8/23/2019

DWG. NO.
TCFE-IMU1L


SIZE	REV	DATE LAST MODIFIED
A3	192	8/23/2019

SCALE: 1:25

SHEET 1 of 1

PROPRIETARY AND CONFIDENTIAL

THE INFORMATION CONTAINED IN THIS DRAWING IS THE SOLE PROPERTY OF PIVOT LLC. ANY REPRODUCTION IN PART OR AS A WHOLE WITHOUT THE WRITTEN PERMISSION OF PIVOT LLC IS PROHIBITED. PIVOT LLC RESERVES THE RIGHT TO MAKE CHANGES IN DESIGN AND SPECIFICATION WITHOUT NOTICE.

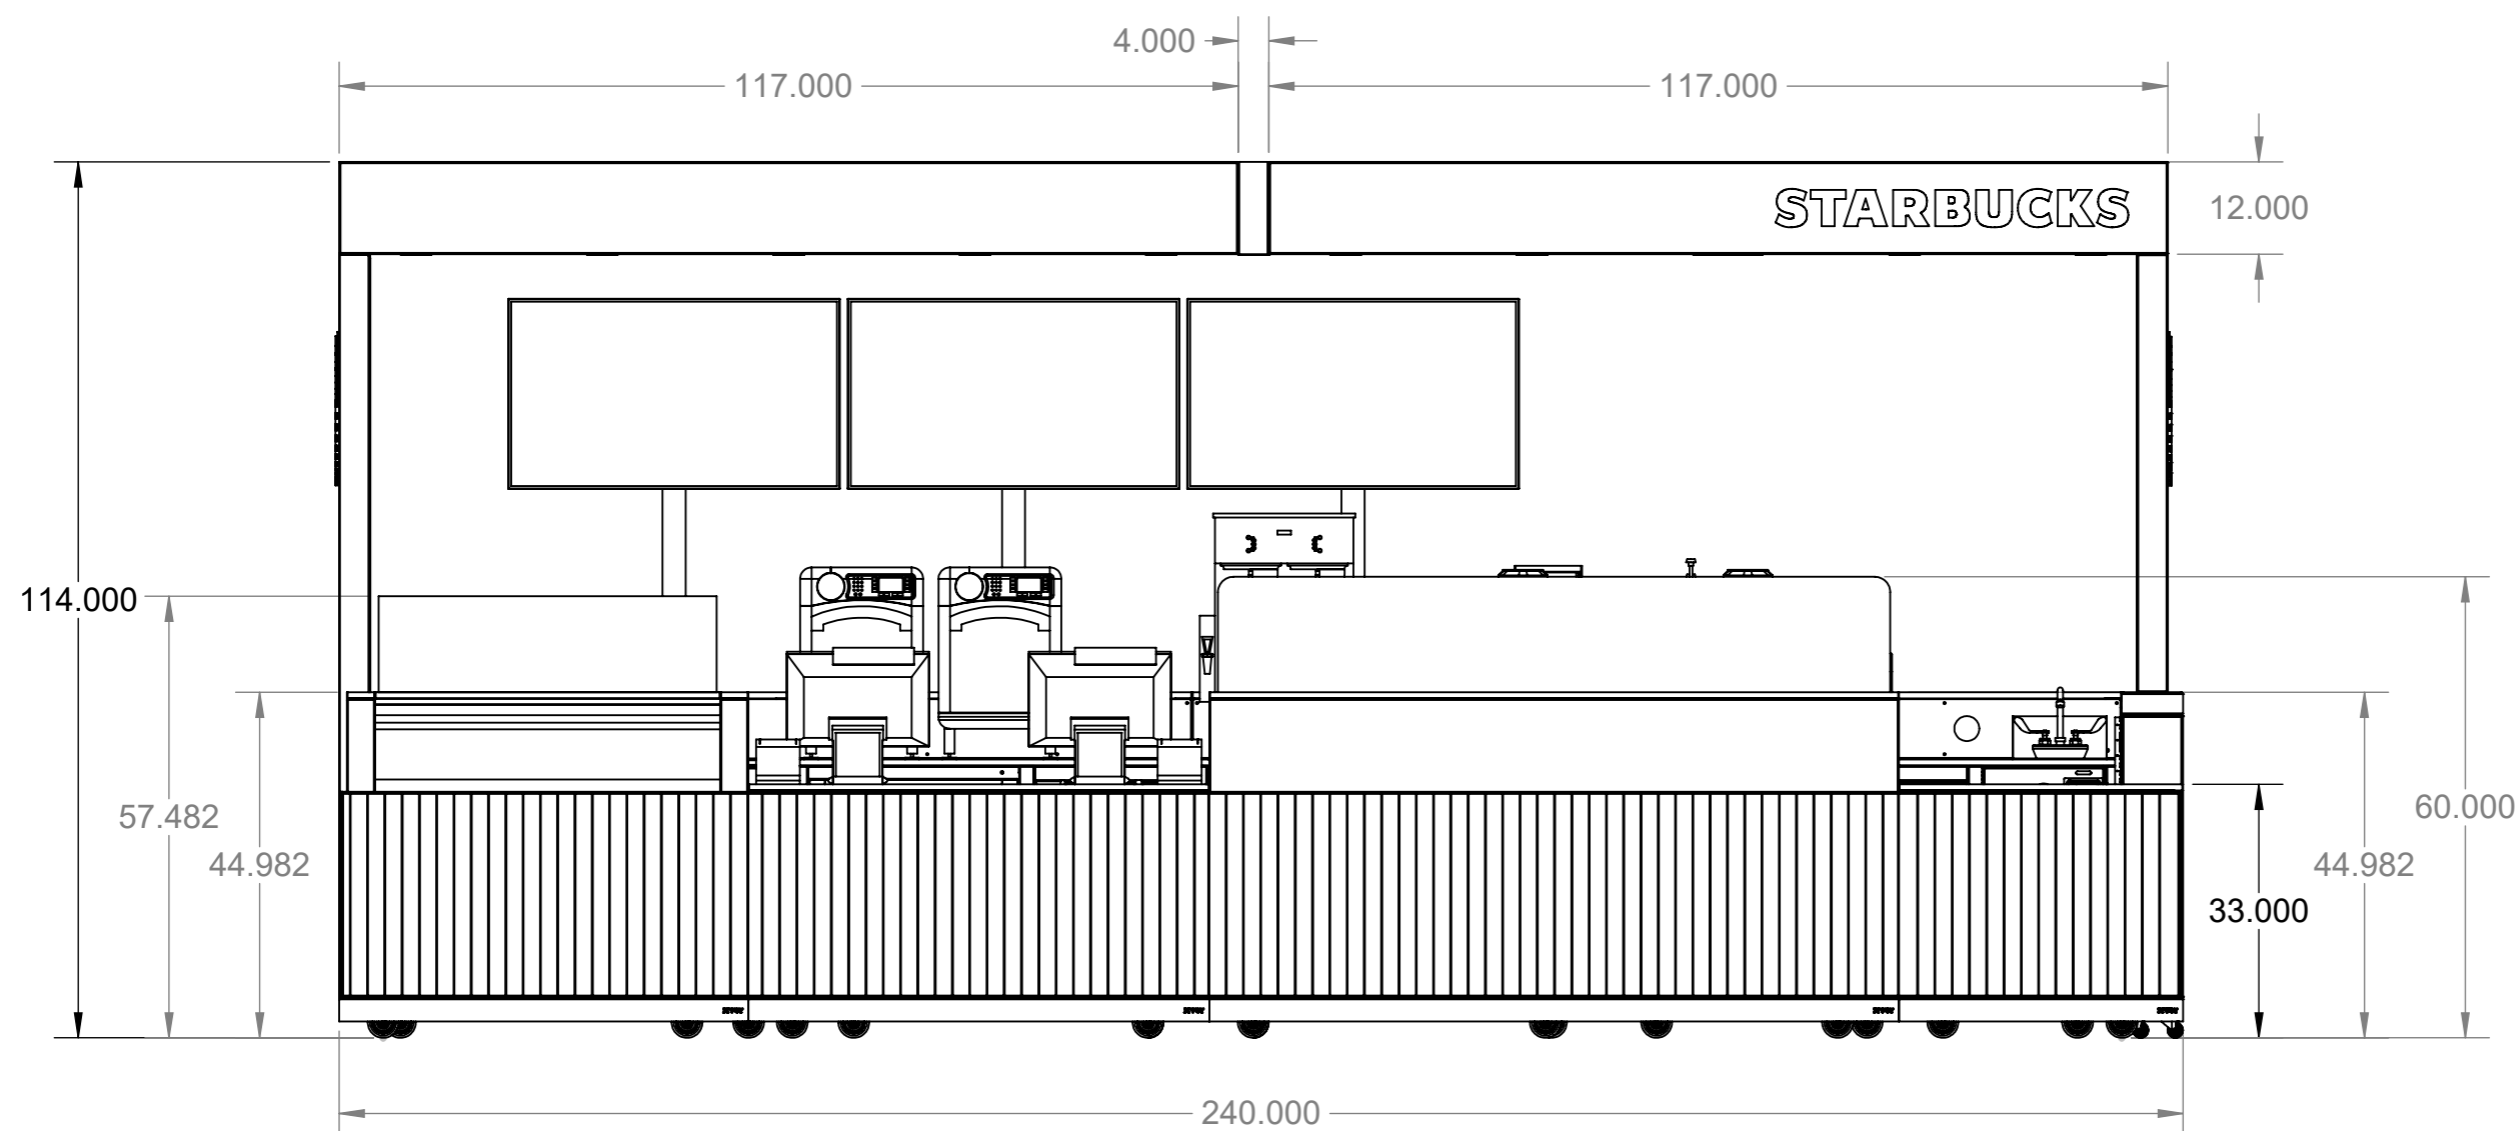

SHOP DRAWINGS - FRONT VIEW

DRAWING TYPE:	CUSTOMER: Starbucks	PROJECT NAME: Temp Cafe
	PART NO.: PVK300-SBUX-TCFE-IMU1L	PART DESC.: Starbucks - Temp Cafe - IMU1L - Left Entry
	FILENAME: PVK300-SBUX-TCFE-IMU1L CLR	

PREPARED BY: rlee

Date: 8/23/2019


DWG. NO.
TCFE-IMU1L

SIZE	REV	DATE LAST MODIFIED
A3	192	8/23/2019

SCALE: 1:25 SHEET 1 of 1

PROPRIETARY AND CONFIDENTIAL

THE INFORMATION CONTAINED IN THIS DRAWING IS THE SOLE PROPERTY OF PIVOT LLC. ANY REPRODUCTION IN PART OR AS A WHOLE WITHOUT THE WRITTEN PERMISSION OF PIVOT LLC IS PROHIBITED. PIVOT LLC RESERVES THE RIGHT TO MAKE CHANGES IN DESIGN AND SPECIFICATION WITHOUT NOTICE.

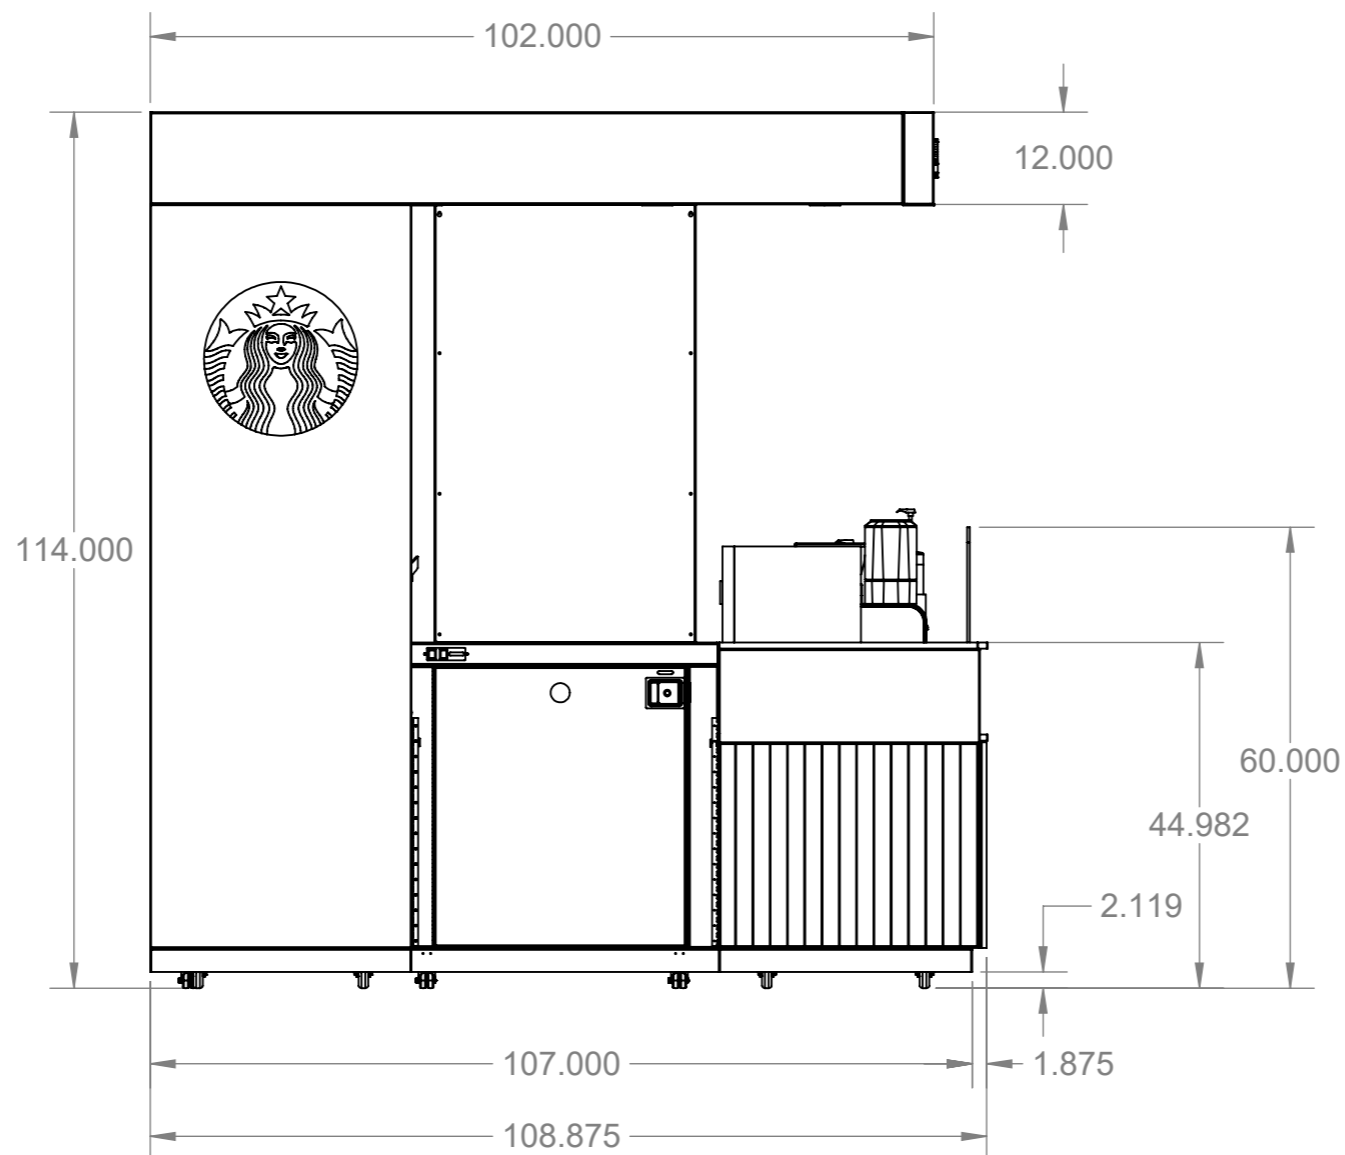

DRAWING TYPE: SHOP DRAWINGS - LEFT VIEW

CUSTOMER: Starbucks

PROJECT NAME: Temp Cafe

PART NO.: PVK300-SBUX-TCFE-IMU1L

PART DESC.: Starbucks - Temp Cafe - IMU1L - Left Entry

FILENAME: PVK300-SBUX-TCFE-IMU1L CLR

PREPARED BY: rlee

Date: 8/23/2019


DWG. NO.
TCFE-IMU1L

SIZE	REV	DATE LAST MODIFIED
A3	192	8/23/2019

SCALE: 1:25 SHEET 1 of 1

PROPRIETARY AND CONFIDENTIAL

THE INFORMATION CONTAINED IN THIS DRAWING IS THE SOLE PROPERTY OF PIVOT LLC. ANY REPRODUCTION IN PART OR AS A WHOLE WITHOUT THE WRITTEN PERMISSION OF PIVOT LLC IS PROHIBITED. PIVOT LLC RESERVES THE RIGHT TO MAKE CHANGES IN DESIGN AND SPECIFICATION WITHOUT NOTICE.

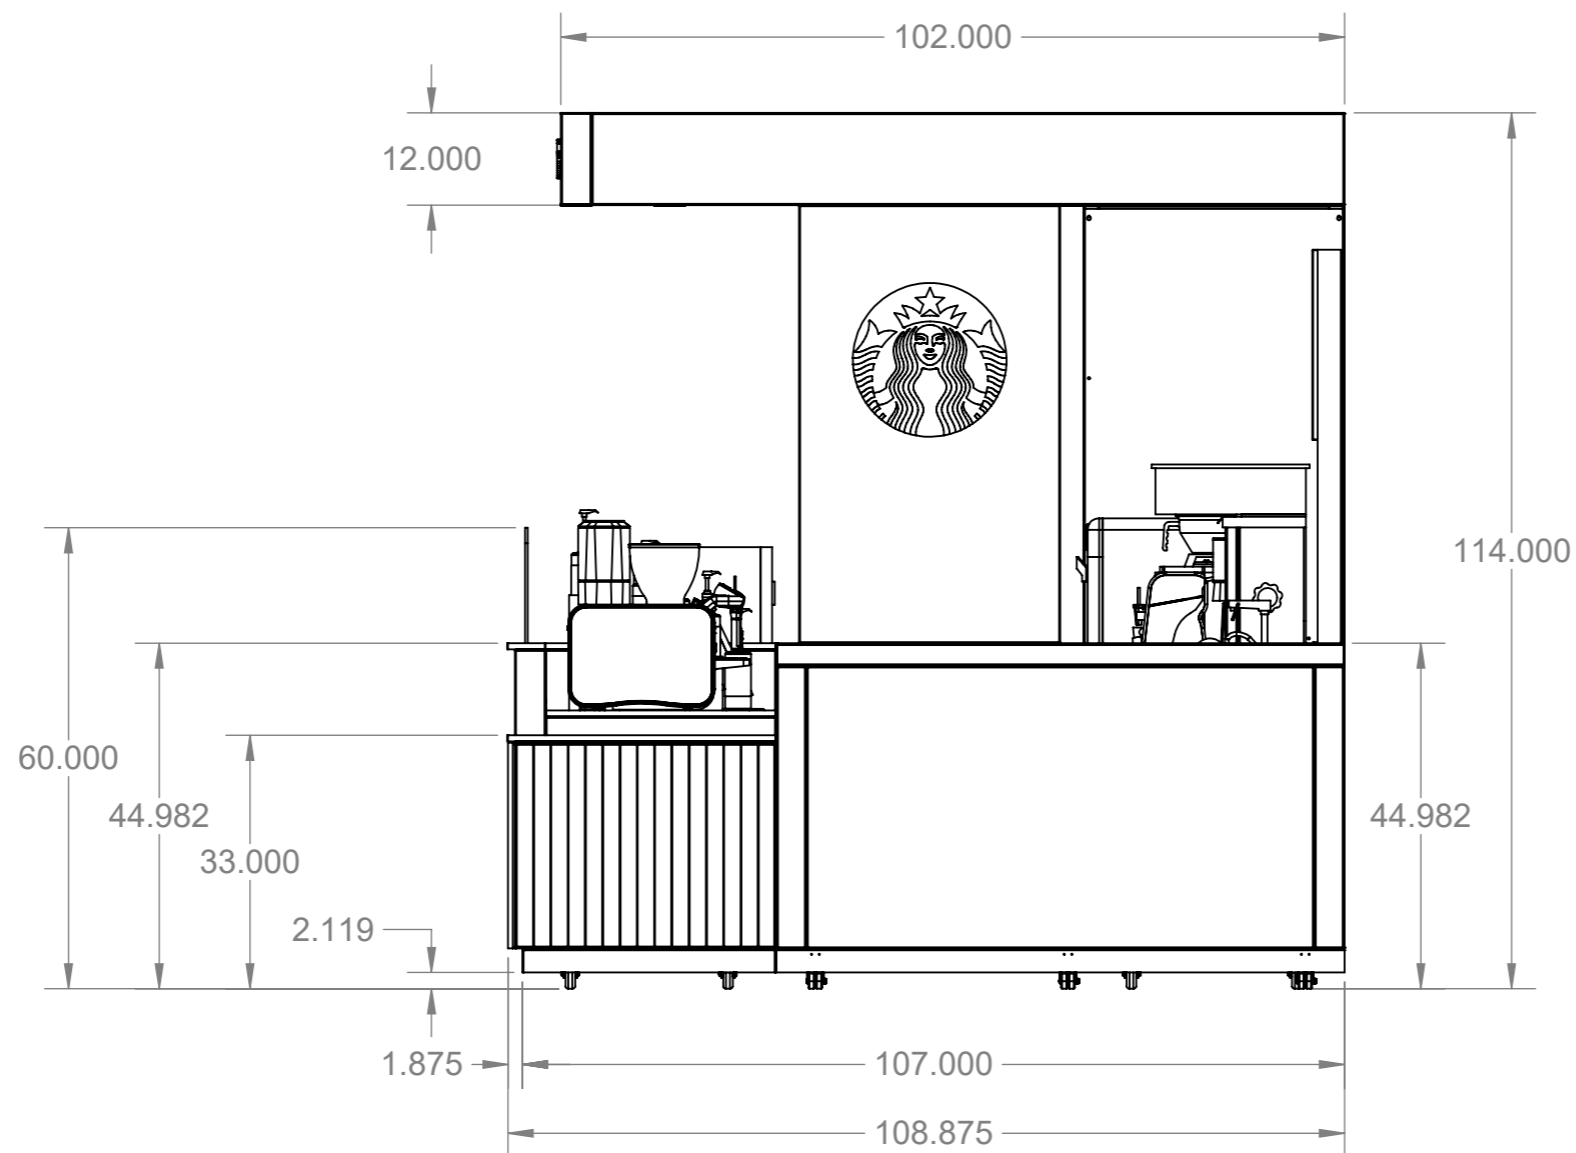

DRAWING TYPE: SHOP DRAWINGS - RIGHT VIEW

CUSTOMER: Starbucks

PROJECT NAME: Temp Cafe

PART NO.: PVK300-SBUX-TCFE-IMU1L

PART DESC.: Starbucks - Temp Cafe - IMU1L - Left Entry

FILENAME: PVK300-SBUX-TCFE-IMU1L CLR

PREPARED BY: rlee

Date: 8/23/2019


DWG. NO.
TCFE-IMU1L

SIZE	REV	DATE LAST MODIFIED
A3	192	8/23/2019

SCALE: 1:25 SHEET 1 of 1

PROPRIETARY AND CONFIDENTIAL

THE INFORMATION CONTAINED IN THIS DRAWING IS THE SOLE PROPERTY OF PIVOT LLC. ANY REPRODUCTION IN PART OR AS A WHOLE WITHOUT THE WRITTEN PERMISSION OF PIVOT LLC IS PROHIBITED. PIVOT LLC RESERVES THE RIGHT TO MAKE CHANGES IN DESIGN AND SPECIFICATION WITHOUT NOTICE.

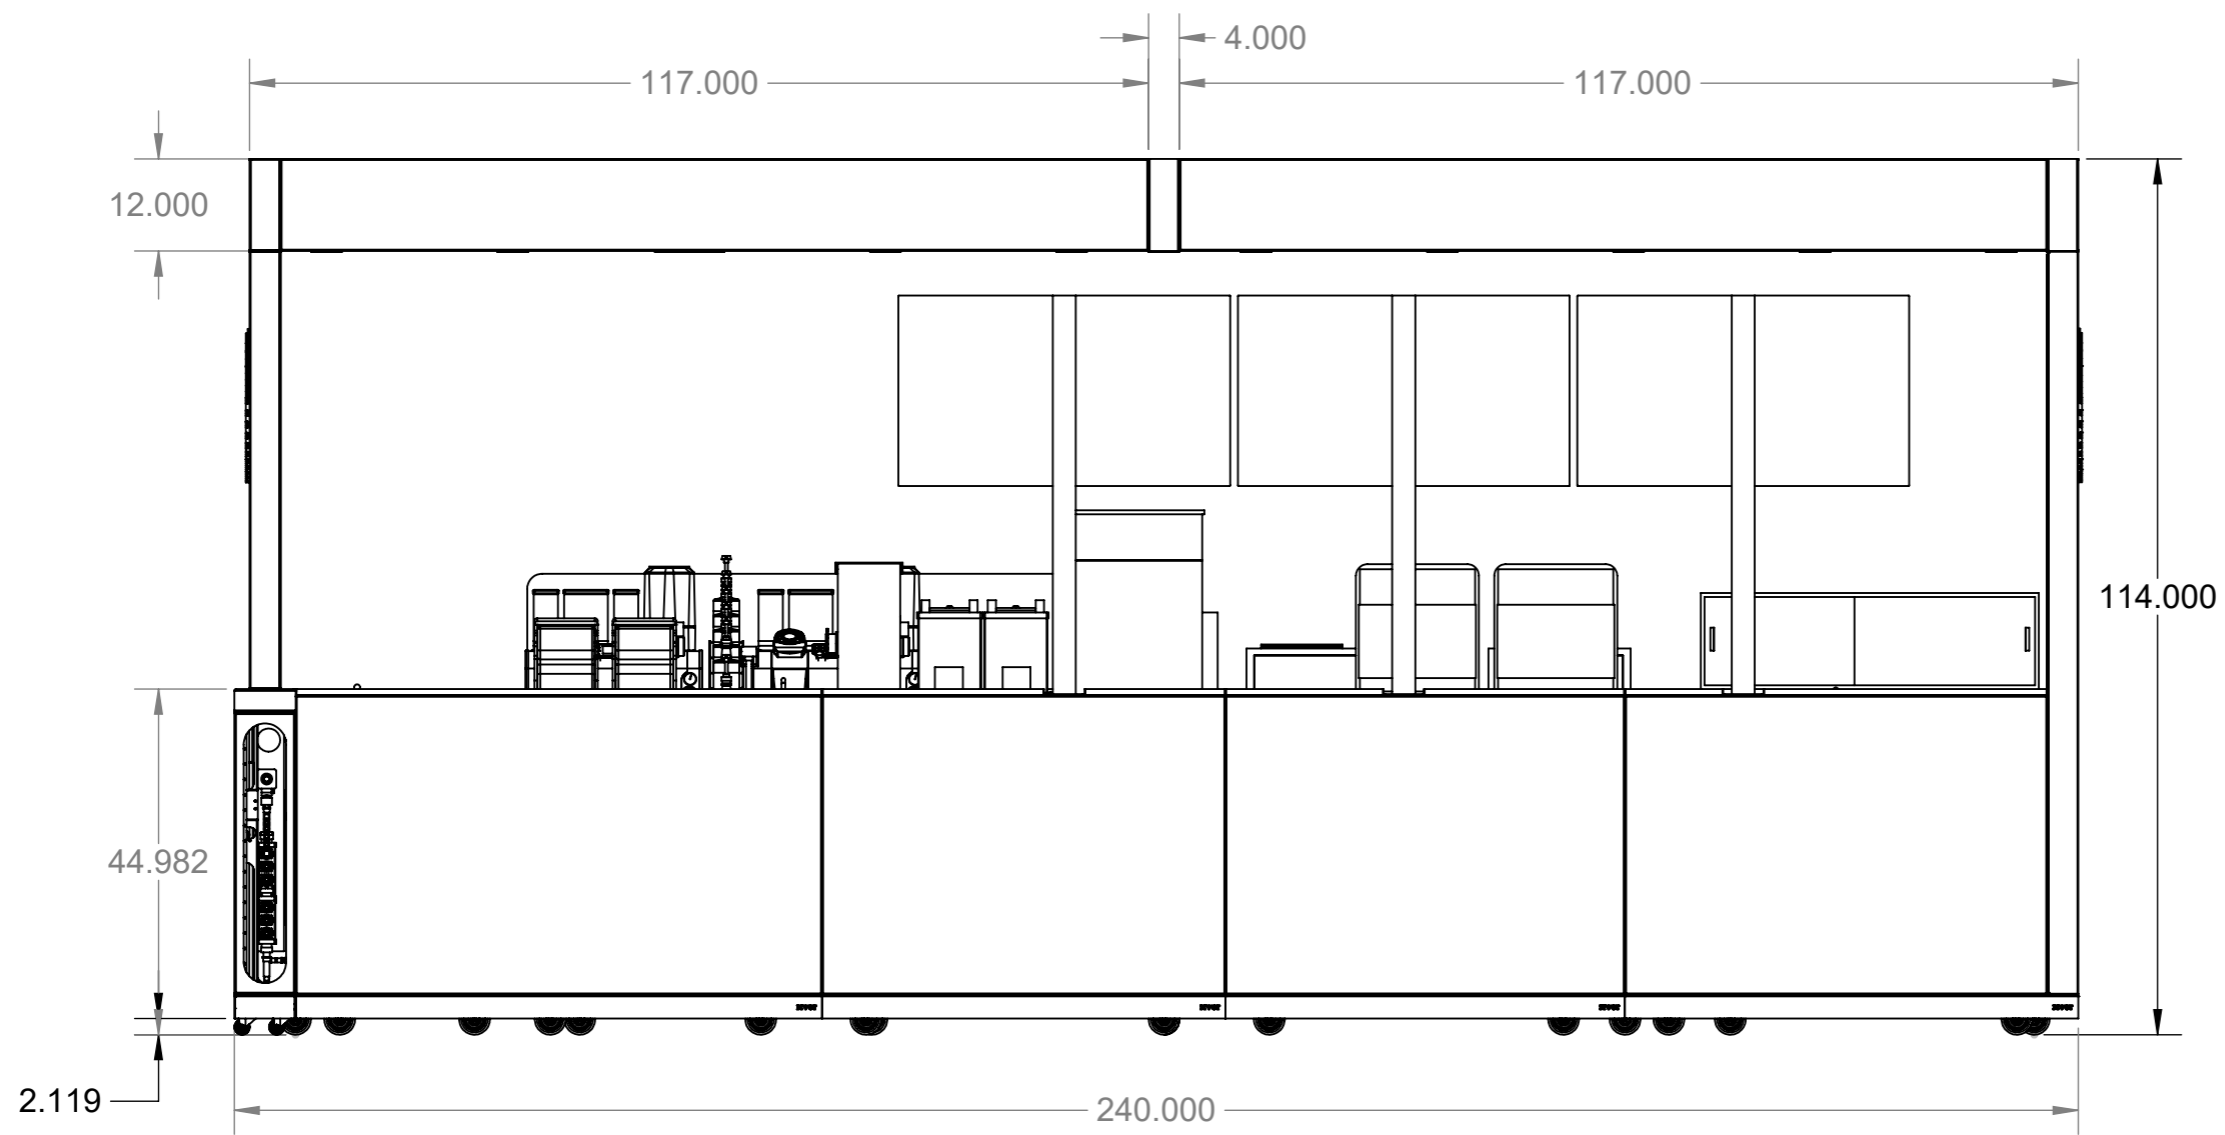

DRAWING TYPE: SHOP DRAWINGS - REAR VIEW

CUSTOMER: Starbucks

PROJECT NAME: Temp Cafe

PART NO.: PVK300-SBUX-TCFE-IMU1L

FILENAME: PVK300-SBUX-TCFE-IMU1L CLR

PART DESC.: Starbucks - Temp Cafe - IMU1L - Left Entry

PREPARED BY: rlee

Date: 8/23/2019


DWG. NO.: TCFE-IMU1L

SIZE	REV	DATE LAST MODIFIED
A3	192	8/23/2019

SCALE: 1:25 **SHEET** 1 of 1

PROPRIETARY AND CONFIDENTIAL

THE INFORMATION CONTAINED IN THIS DRAWING IS THE SOLE PROPERTY OF PIVOT LLC. ANY REPRODUCTION IN PART OR AS A WHOLE WITHOUT THE WRITTEN PERMISSION OF PIVOT LLC IS PROHIBITED. PIVOT LLC RESERVES THE RIGHT TO MAKE CHANGES IN DESIGN AND SPECIFICATION WITHOUT NOTICE.

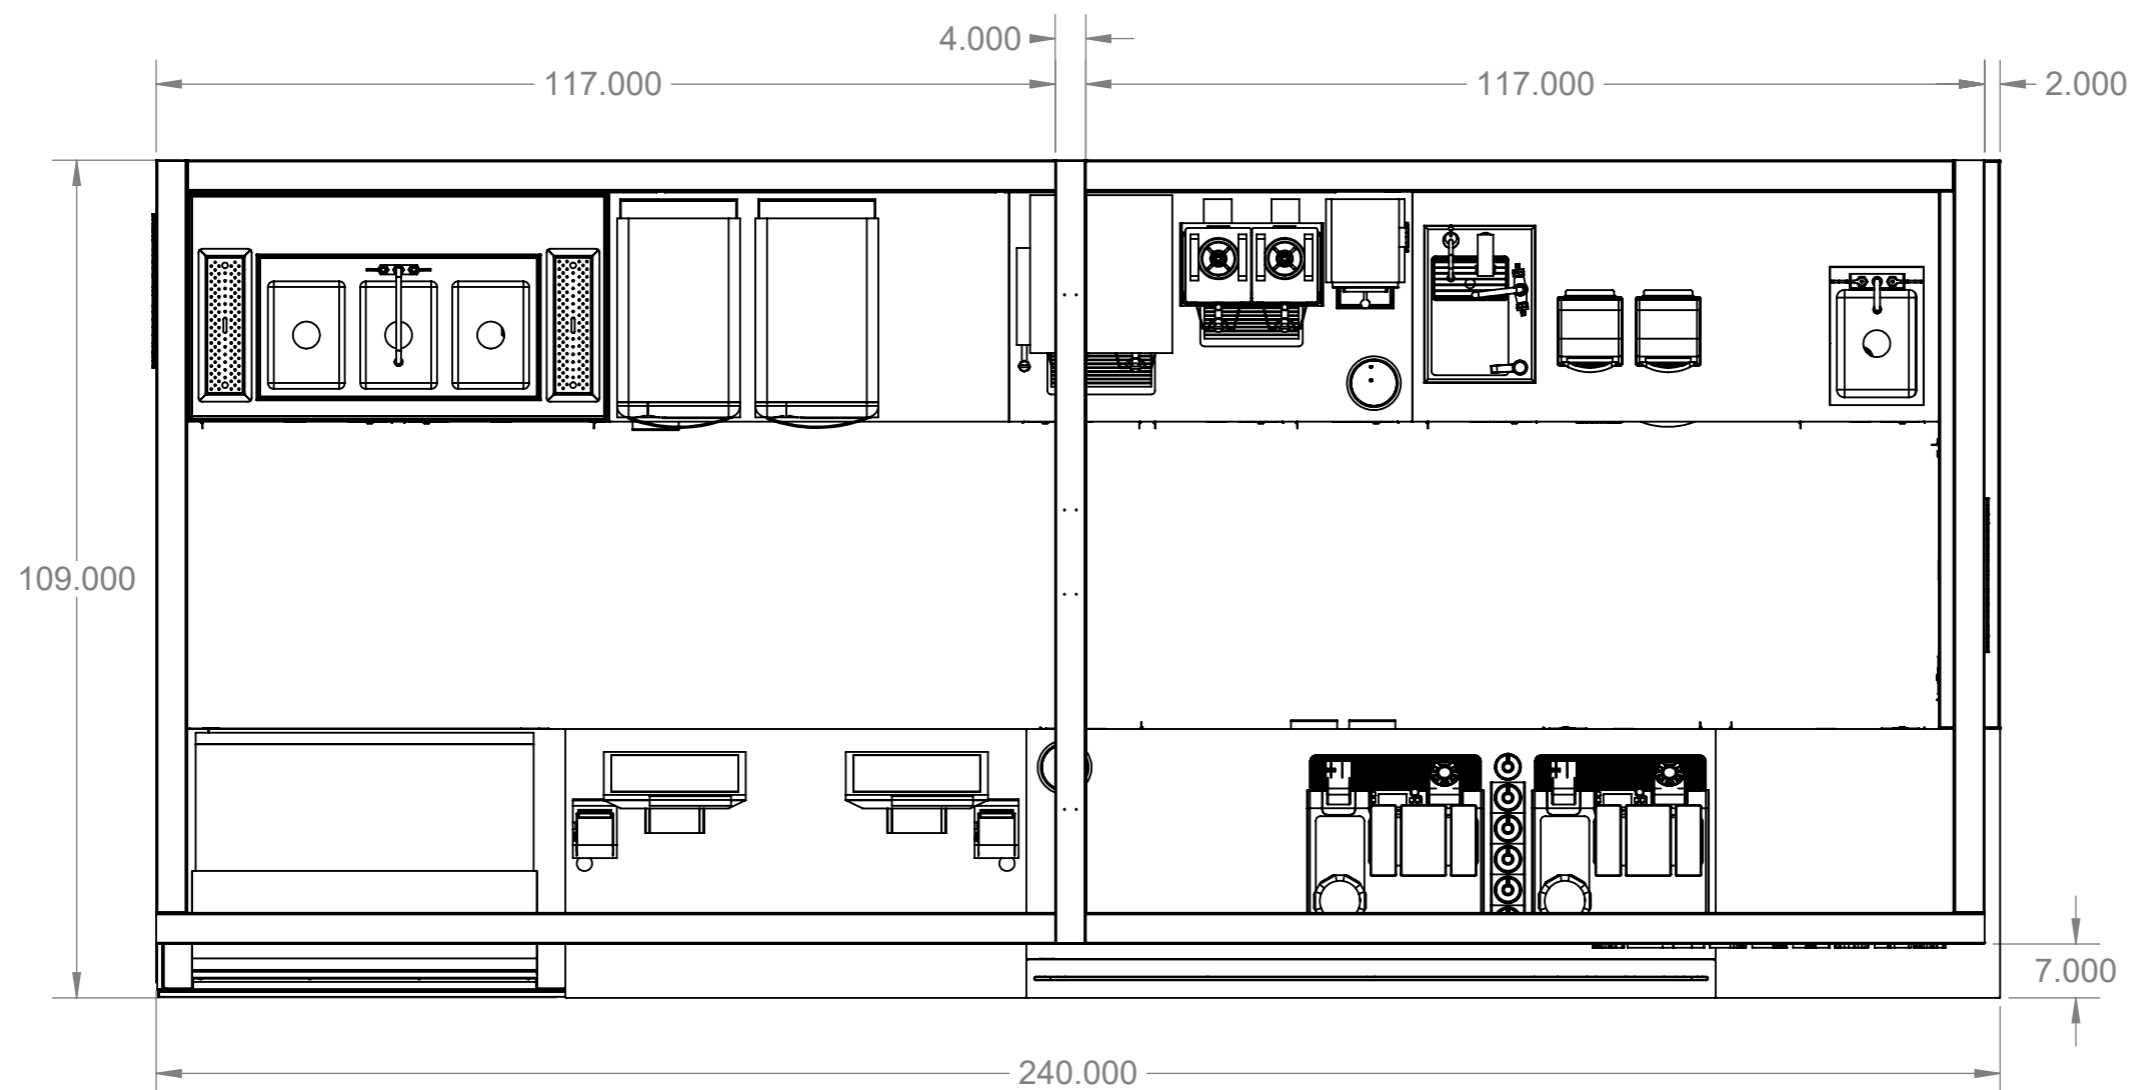

SHOP DRAWINGS - TOP VIEW

DRAWING TYPE:

CUSTOMER: Starbucks

PROJECT NAME: Temp Cafe

PART NO.: PVK300-SBUX-TCFE-IMU1L

PART DESC.: Starbucks - Temp Cafe - IMU1L - Left Entry

FILENAME: PVK300-SBUX-TCFE-IMU1L CLR

PREPARED BY: rlee

Date: 8/23/2019

DWG. NO.

TCFE-IMU1L


SIZE	REV	DATE LAST MODIFIED
A3	192	8/23/2019

SCALE: 1:25

SHEET 1 of 1

PROPRIETARY AND CONFIDENTIAL

THE INFORMATION CONTAINED IN THIS DRAWING IS THE SOLE PROPERTY OF PIVOT LLC. ANY REPRODUCTION IN PART OR AS A WHOLE WITHOUT THE WRITTEN PERMISSION OF PIVOT LLC IS PROHIBITED. PIVOT LLC RESERVES THE RIGHT TO MAKE CHANGES IN DESIGN AND SPECIFICATION WITHOUT NOTICE.

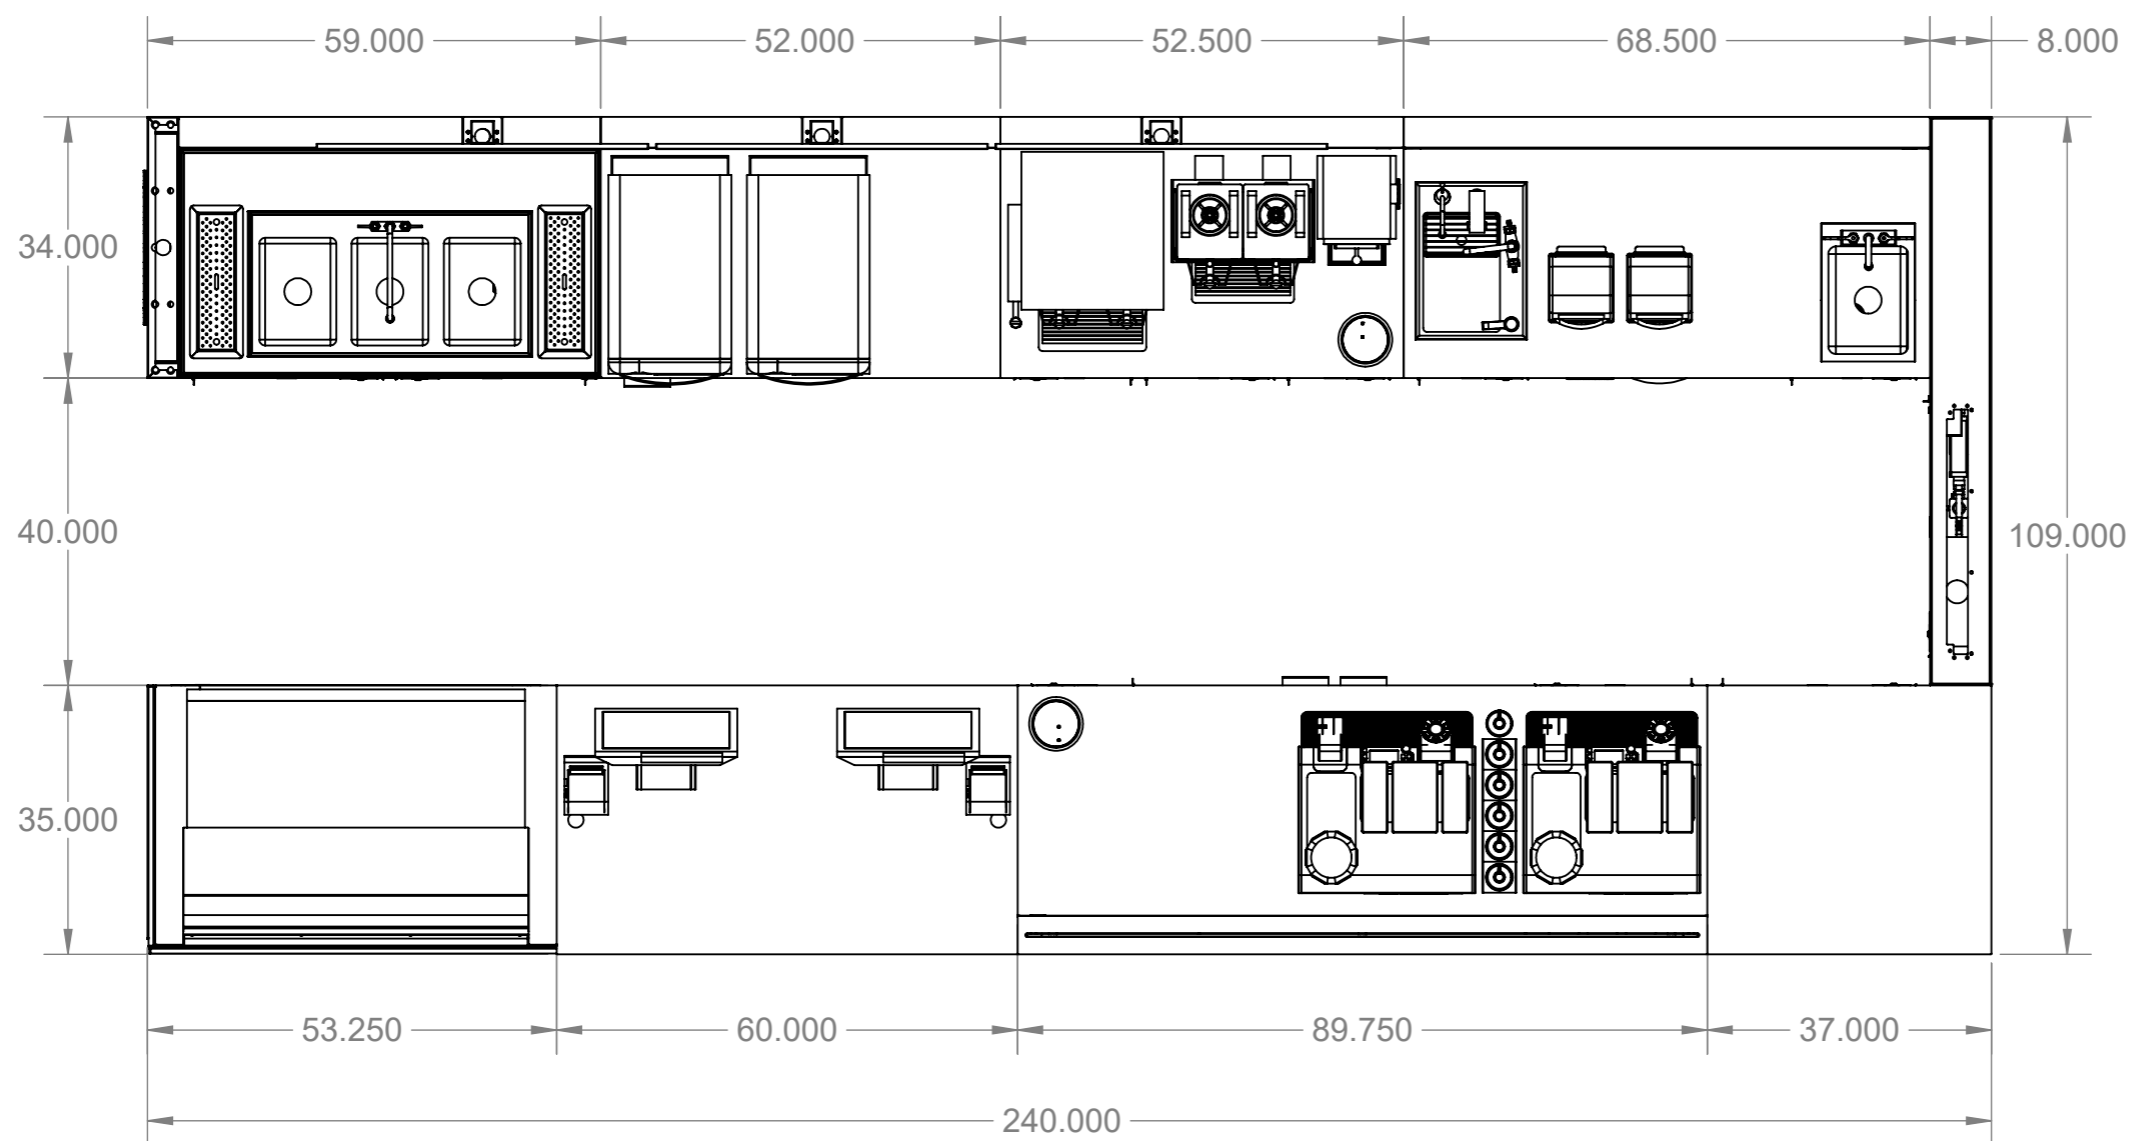

DRAWING TYPE: SHOP DRAWINGS - TOP VIEW W/O CANOPY

PROJECT NAME: Temp Cafe

PART DESC.: Starbucks - Temp Cafe - IMU1L - Left Entry

CUSTOMER: Starbucks

PART NO.: PVK300-SBUX-TCFE-IMU1L

FILENAME: PVK300-SBUX-TCFE-IMU1L CLR

PREPARED BY: rlee

Date: 8/23/2019

DWG. NO.
TCFE-IMU1L

SIZE	REV	DATE LAST MODIFIED
A3	192	8/23/2019

SCALE: 1:25 **SHEET** 1 of 1