





851 Hickory Flat Hwy
Canton, GA 30115
(404) 671-9325
www.PivotCorp.com

PROPRIETARY AND CONFIDENTIAL
THE INFORMATION CONTAINED IN THIS DRAWING IS THE SOLE PROPERTY OF PIVOT LLC. ANY REPRODUCTION IN PART OR AS A WHOLE WITHOUT THE WRITTEN PERMISSION OF PIVOT LLC IS PROHIBITED. PIVOT LLC RESERVES THE RIGHT TO MAKE CHANGES IN DESIGN AND SPECIFICATION WITHOUT NOTICE.


REAR VIEW

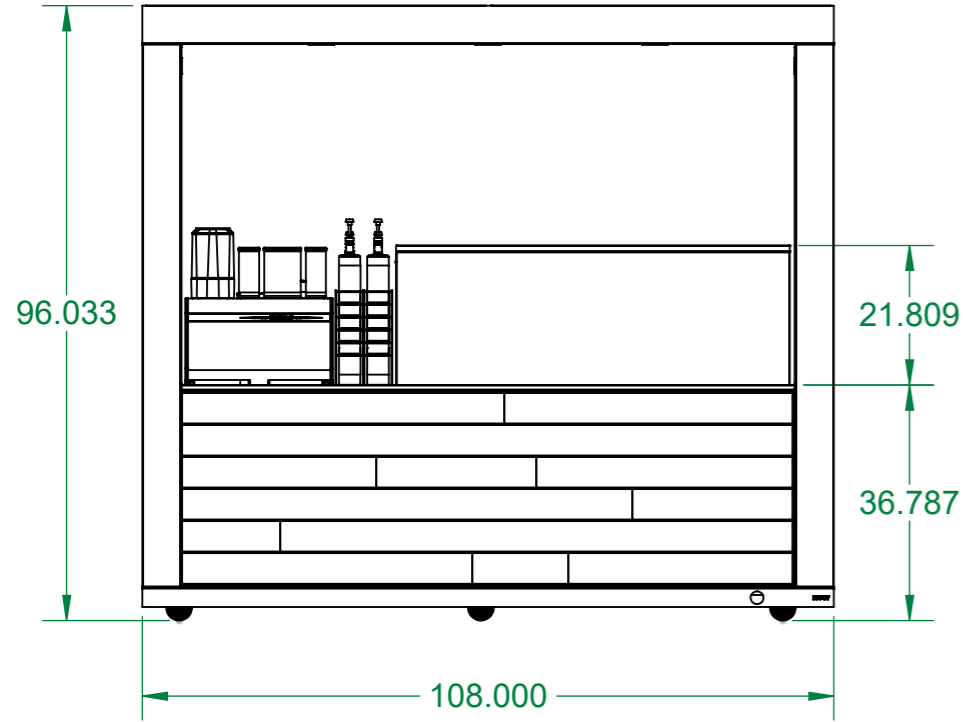


TOP VIEW

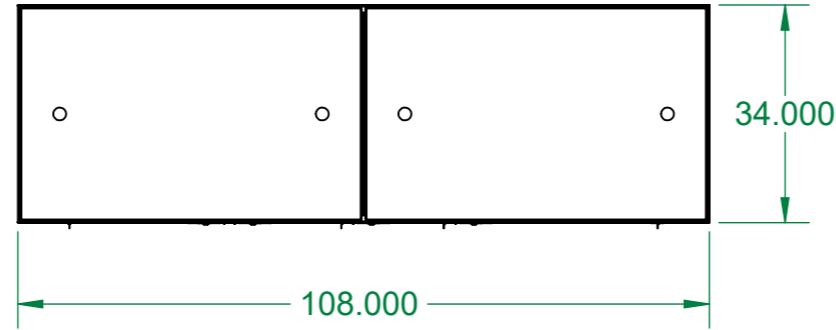


ISOMETRIC VIEW

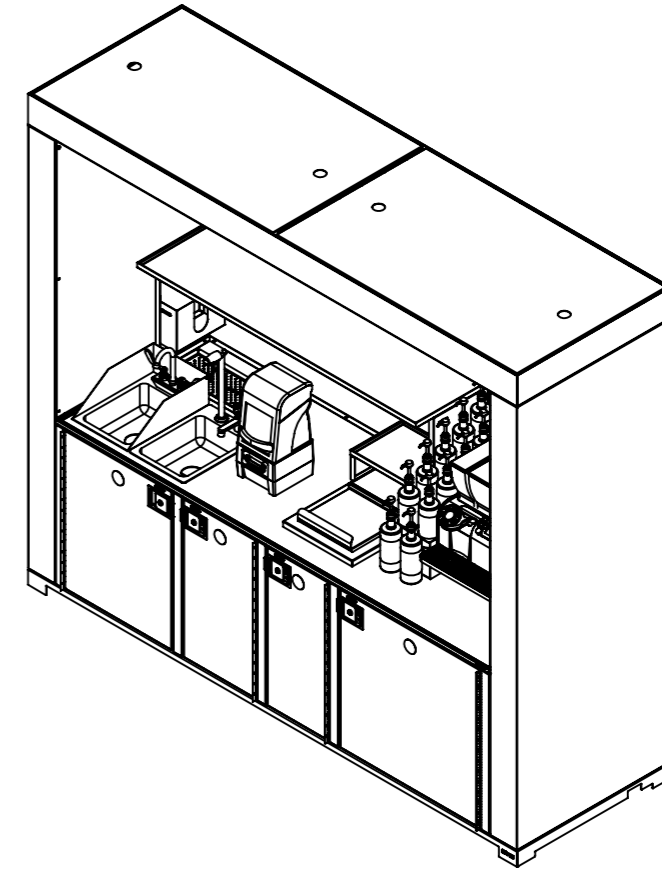


LEFT VIEW

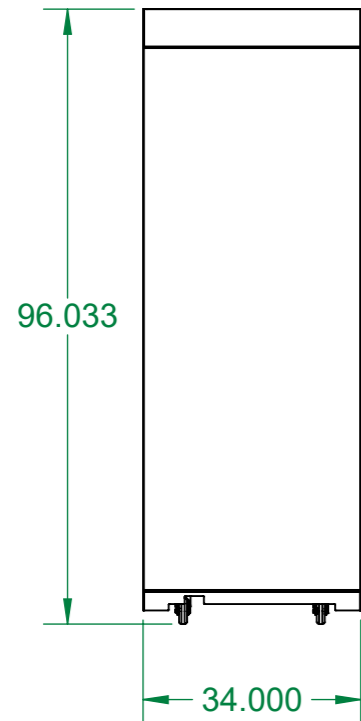

FRONT VIEW

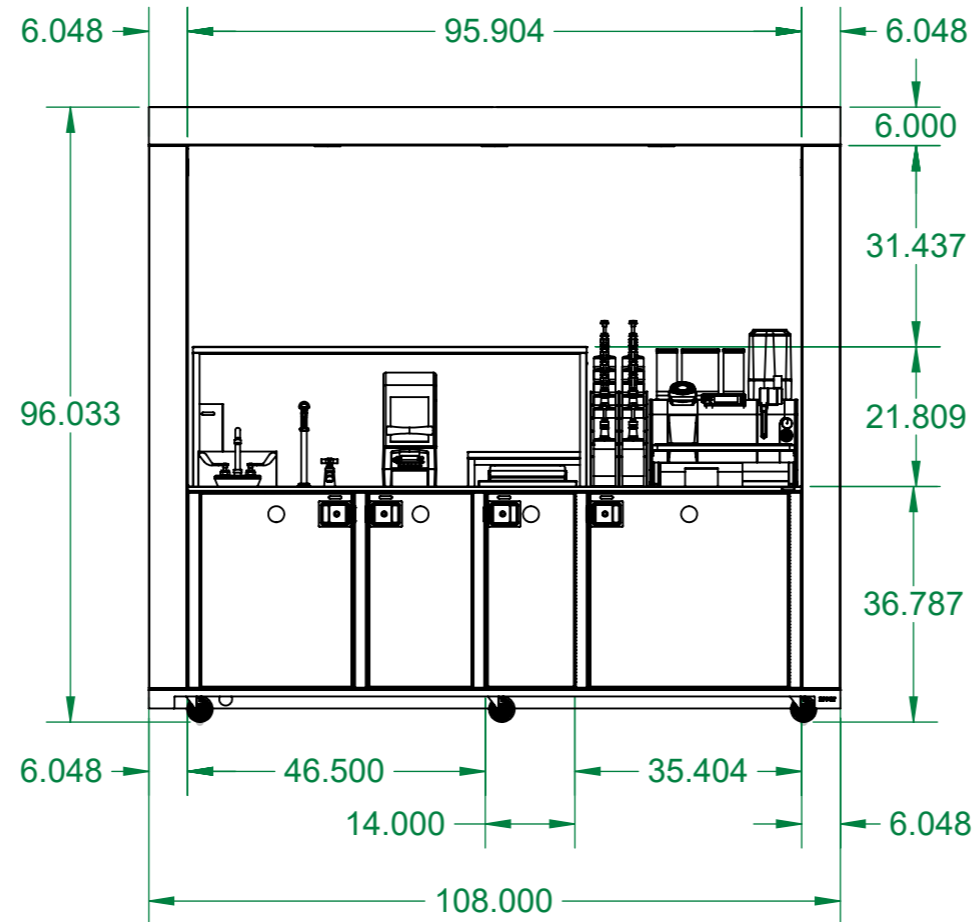

RIGHT VIEW

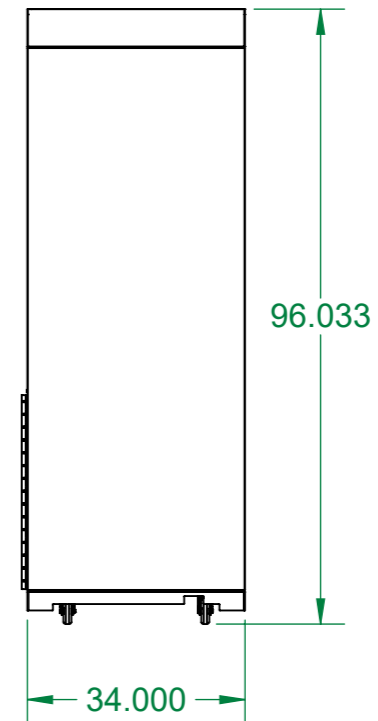

SHOP DRAWINGS

PROJECT NAME: Standard Plus Pop-Up Store

PART DESC.: Starbucks - Standard Plus PopUp Store - CMC1 Cart

DRAWING TYPE:

CUSTOMER: Starbucks

PART NO.: PVC10-SBUX-CAFE-CMC1

FILENAME: PVC10-SBUX-CAFE-CMC1 CLR

PREPARED BY: rlee

Date: 1/4/2023

DWG. NO.:
CMC1

SIZE	REV	DATE LAST MODIFIED
A3	658	1/4/2023

SCALE: 1:30 **SHEET** 1 of 1